




Alumil
Building excellence every day



 **SMARTIA**
S61

AT ALUMIL,
WE ARE BUILDING
EXCELLENCE
EVERY DAY.

THROUGH OUR STATE-OF-THE-ART FACILITIES AND RIGOROUS QUALITY CONTROLS ACROSS THE ENTIRE PRODUCTION LINE, WE ENSURE THE CREATION OF HIGH-QUALITY, VALUE-ADDED PRODUCTS. OUR CONTINUOUS RESEARCH AND DEVELOPMENT DRIVE THE DELIVERY OF UNIQUE SOLUTIONS WITH INNOVATIVE FEATURES THAT MEET THE DIVERSE NEEDS OF OUR CUSTOMERS.

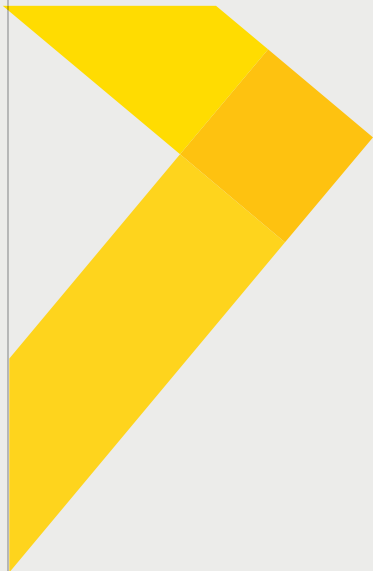

CONTENTS

SMARTIA S6 1

OVERVIEW	02
KEY FEATURES AND TECHNICAL CHARACTERISTICS	04
WORTH NOTICING	10
ENERGY OPTIONS	
SYSTEM'S SEALING	
LOW THRESHOLD TYPOLOGIES	
PATIO DOORS	12
INTRO	
BOTTOM CONFIGURATION OPTIONS	
HARDWARE VARIETY	
SECTIONS	18
INSTALLATIONS	32
APPLICATIONS	35
PERFORMANCE	36



SMARTIA
S61

THE FUTURE OF MODULAR
HINGED SYSTEMS.

SMARTIA S61 is the latest addition to ALUMIL's hinged systems portfolio, featuring a modular design that enables flexible configurations and a wide range of applications.

Whether for a contemporary boutique hotel or a sophisticated apartment complex, SMARTIA S61 is designed to meet the demands of modern architecture.




SMARTIA S61 is a sophisticated, thermally-insulating hinged system that combines modern design with exceptional performance.

Its modular structure allows for flexible configurations, making it ideal for both residential and commercial applications. From stylish windows to seamless patio doors, SMARTIA S61 enhances any space by combining functionality with contemporary aesthetics, creating a seamless connection between indoor and outdoor environments.

KEY BENEFITS

- ◆ Basic system depth: 61 mm.
- ◆ Three energy-efficient options offer versatile solutions for enhanced insulation and reduced overall energy costs.
- ◆ Significant sound reduction thanks to triple glazing up to 52 mm.
- ◆ Enhanced aesthetics and accessibility with a low threshold of 14 mm.
- ◆ High safety using multi-point locking mechanisms.
- ◆ Ideal for both new constructions and renovations, as it fully meets the criteria for household energy upgrade programs.

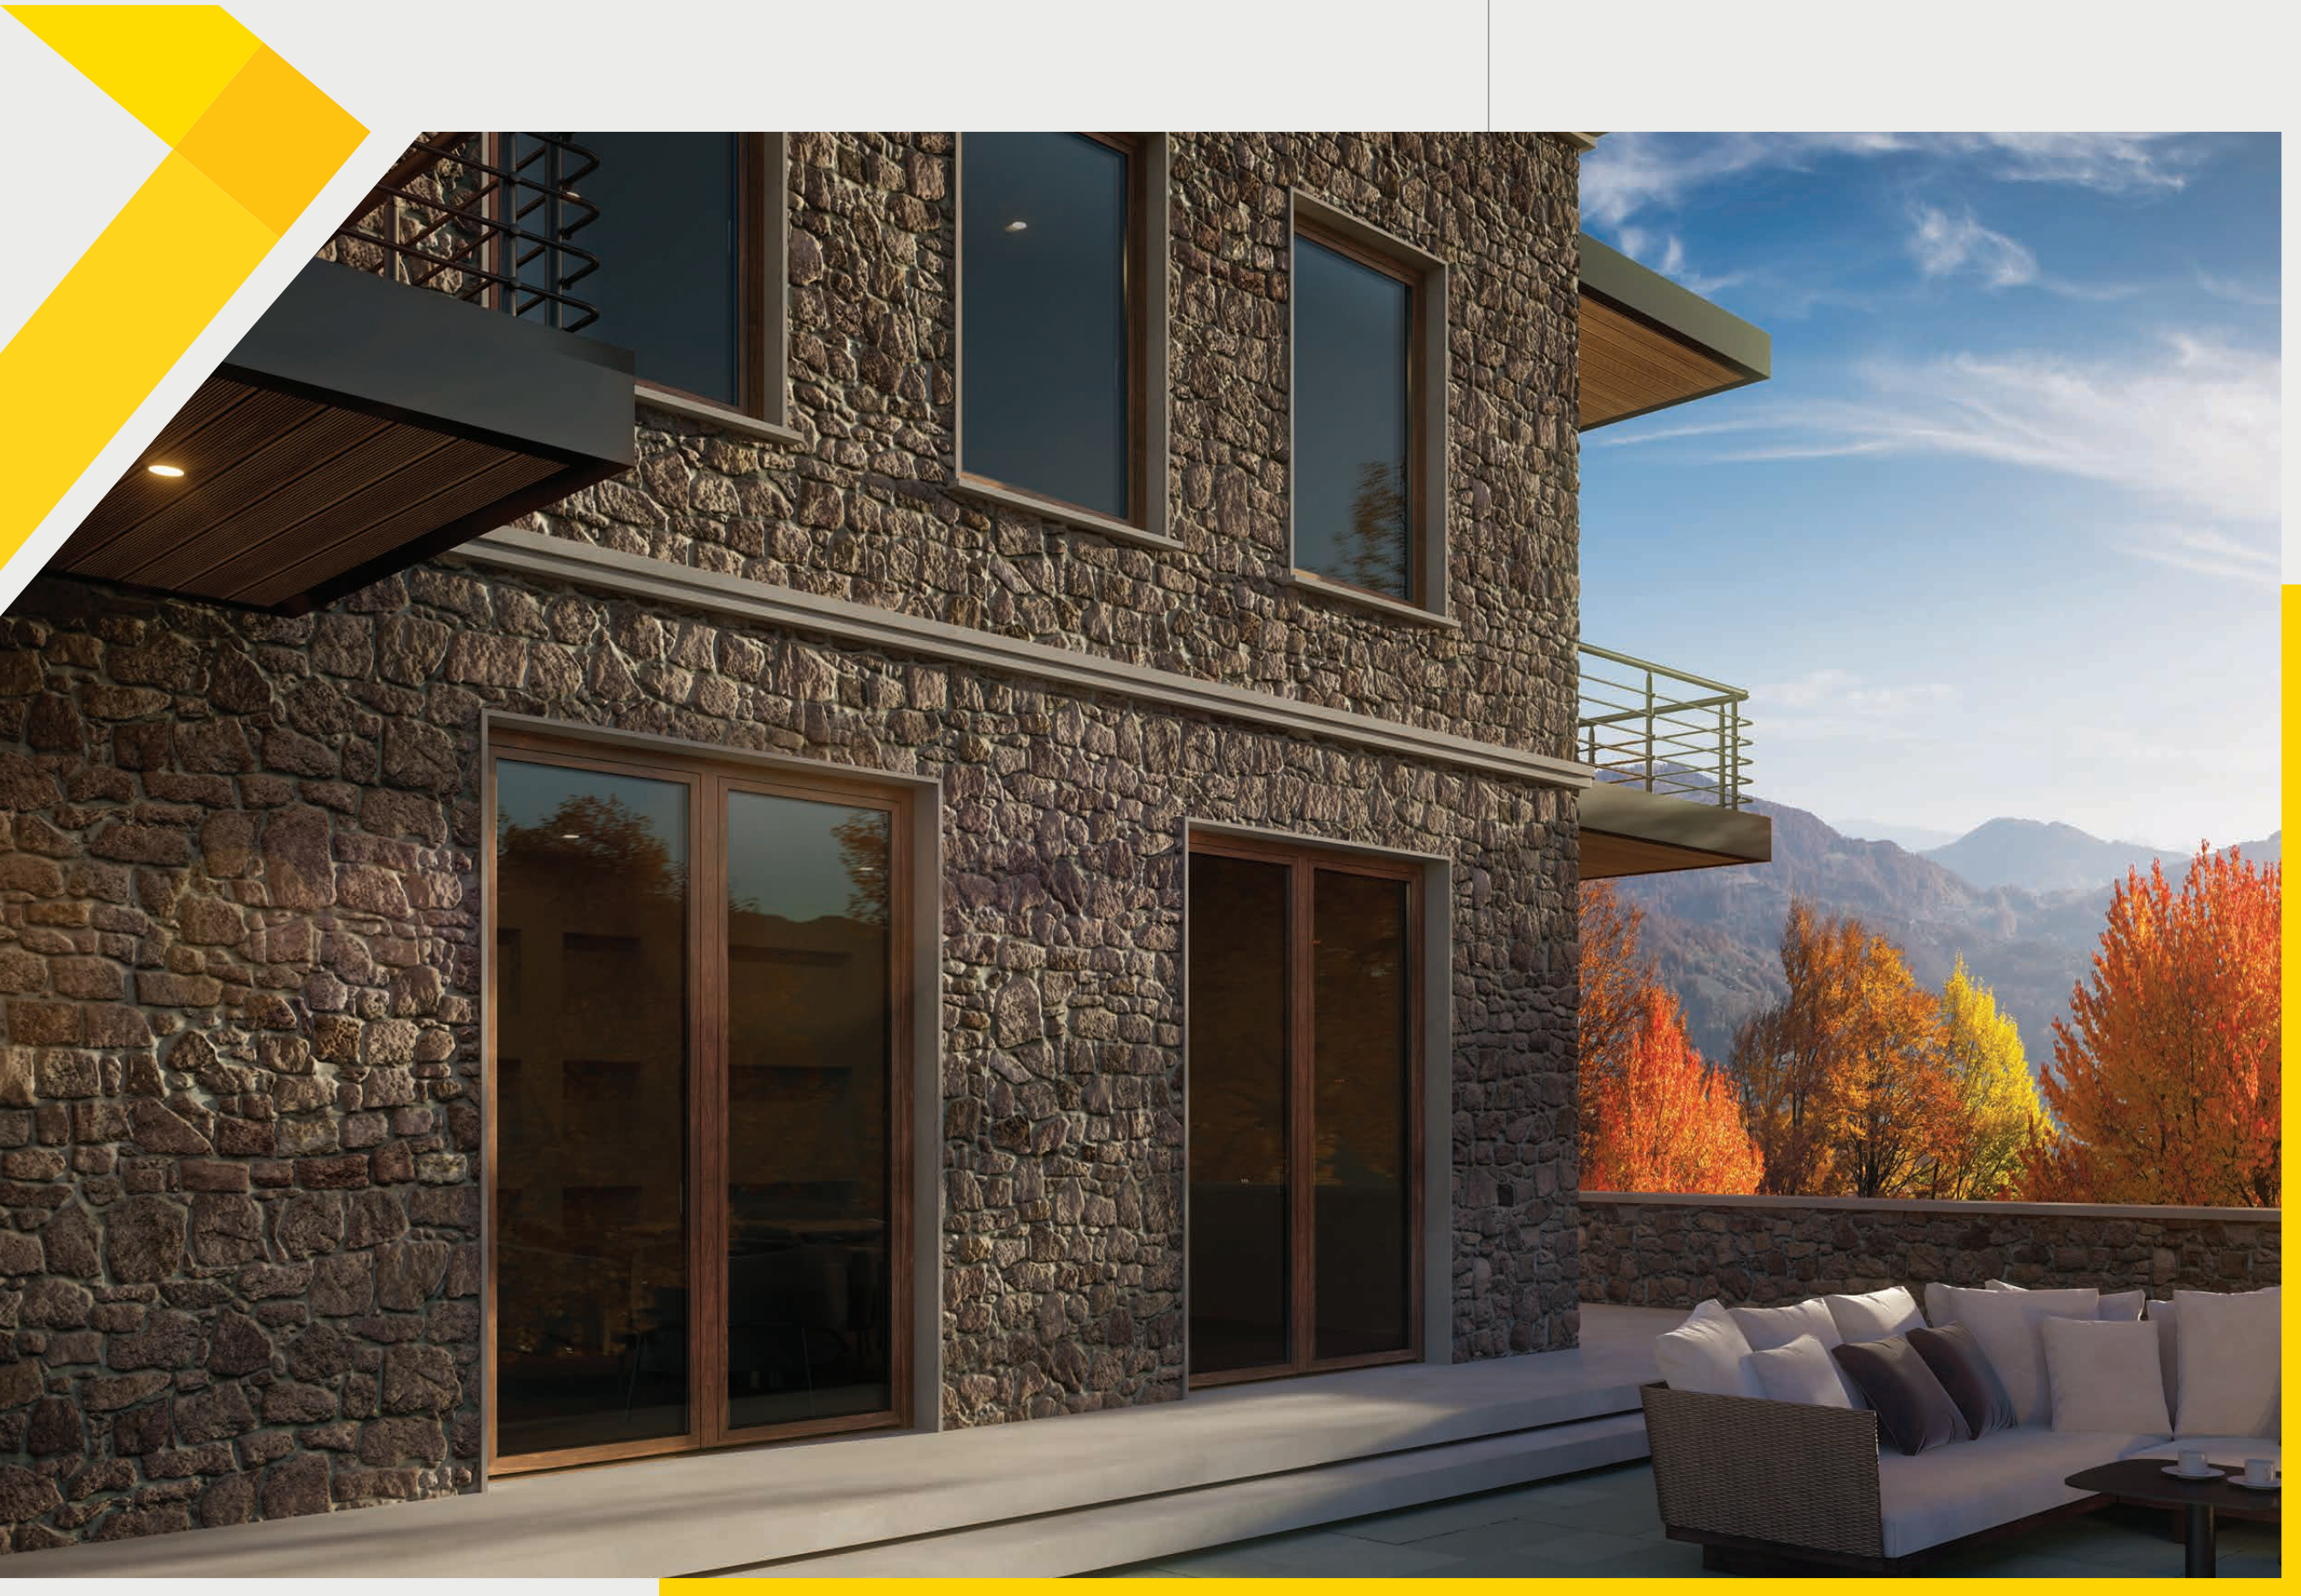

SPECS

- MINIMUM ALUMINIUM FACE WIDTH**
93 mm
- FRAME HEIGHT**
51 / 57.5 / 61 / 71 mm
- FRAME WIDTH**
61 mm
- SASH HEIGHT**
73 / 107 / 110 mm
- SASH WIDTH**
69 mm
- MAXIMUM SASH WEIGHT**
UP TO 180 KG
- GLAZING INFILL**
UP TO 52 mm
- INSULATION**
24MM GLASS REINFORCED POLYAMIDE




WORTH NOTICING

ENERGY OPTIONS

By selecting from a range of accessories, SMARTIA S61 offers flexibility in terms of thermal efficiency, improving insulation performance and reducing overall energy costs.

	STANDARD	ADVANCED	HIGH
1 GLAZING GASKETS	●	●	●
2 INSULATION FOAM		●	●
3 INSULATION BARS			●

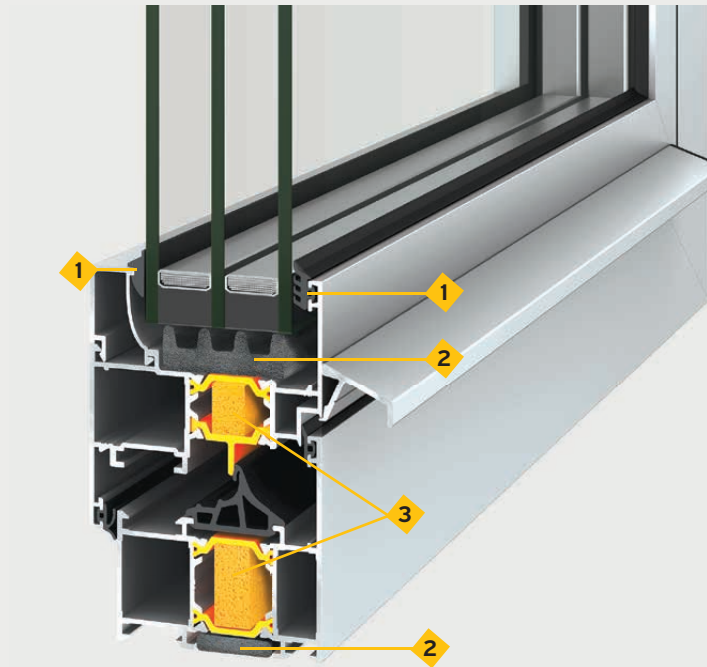

LOW THRESHOLD SOLUTIONS

Low bottom frame option for balcony doors offering significant benefits in terms of accessibility, design aesthetics, convenience, and performance, making them a practical and stylish choice for modern homes and buildings.

SOPHISTICATED DESIGNED GASKETS GUARANTEE THE SYSTEM'S EFFICIENT WATERPROOFING




WORTH NOTICING

SYSTEM SEALING

Three levels of sealing to ensure:

- ♦ IMPROVED ENERGY EFFICIENCY,
- ♦ WEATHERPROOFING
- ♦ NOISE REDUCTION
- ♦ INCREASED DURABILITY

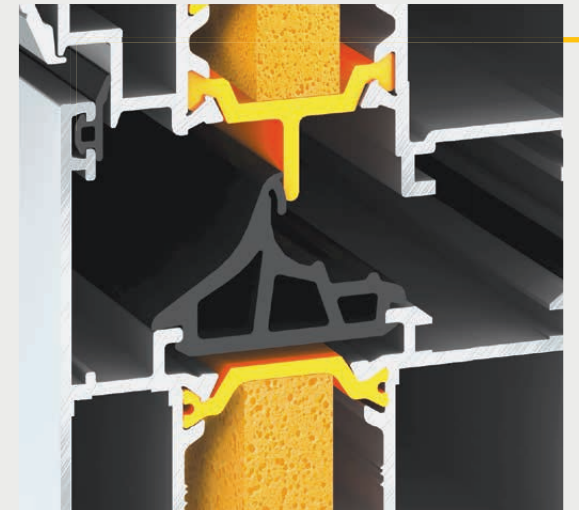

EPDM central gasket, which serves as the primary barrier between the window frame and the sash, helping to block air and water infiltration. This enhances the overall weatherproofing of the system, preventing the leaks.



EPDM two-wing gasket that creates a tight seal between the sash and the frame when the window is closed. This prevents air and water infiltration, keeping the interior protected from external weather conditions such as rain, wind, and temperature fluctuations.



EPDM single-wing gasket that acts as an additional protective seal between the frame and the sash.



SMARTIA
S6 1

PATIO DOORS

**FLEXIBILITY, MODULARITY AND
FUNCTIONALITY AT ITS BEST**

The SMARTIA S61 system provides a comprehensive solution for modern residential and commercial buildings. In addition to windows, it supports functional and stylish patio doors, seamlessly connecting indoor and outdoor spaces while enhancing the overall aesthetic of the home.

With its versatile range of configurations, SMARTIA S61 patio doors are an ideal choice for everything from contemporary villas to office complexes, offering both functionality and modern design.

BOTTOM CONFIGURATION OPTIONS

System versatility offers three distinct bottom configuration options for patio door typologies.



ADDITIONAL PROFILE
WITHOUT THRESHOLD



WINDSHIELD
OPTION

HARDWARE OPTIONS

LOCKING OPTIONS

SMARTIA S61 offers high security with multi-point locking mechanisms, available in a wide variety of options.




LOW THRESHOLD
14 mm
FOR IMPROVED
ACCESSIBILITY



HANDLES

The standard door handles, featuring ALUMIL's patented design, are available in a wide range of colors. In addition, the system offers fixed stainless steel door handles, combining both elegance and functionality.

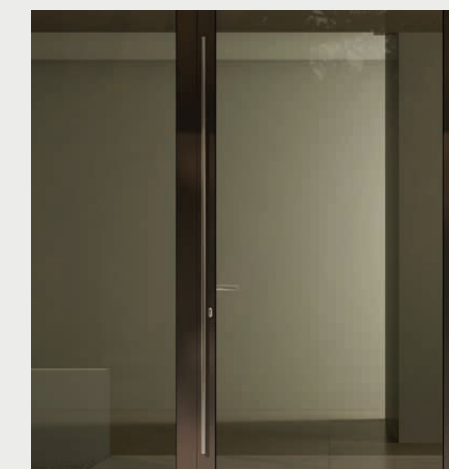

HEAVY DUTY HINGES




Designed to support larger and heavier doors, they are built to withstand frequent use and resist wear over time. Available in double and triple editions able to withstand up to 150 kg/sash.

Antiburglary fittings and 3D adjustments contribute to system's longevity and credibility.








IMPROVED AESTHETICS BY USING CONCEALED HINGES, PROVIDING A CLEAN, MODERN LOOK WITHOUT VISIBLE HARDWARE DISRUPTING THE DESIGN.





FIXED

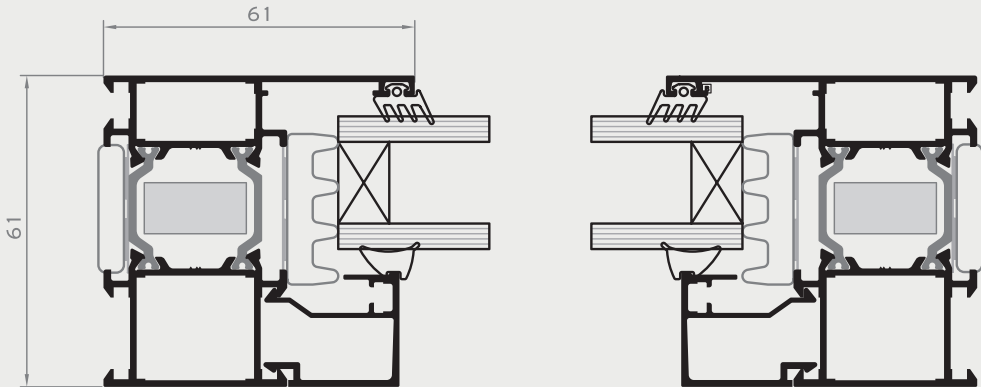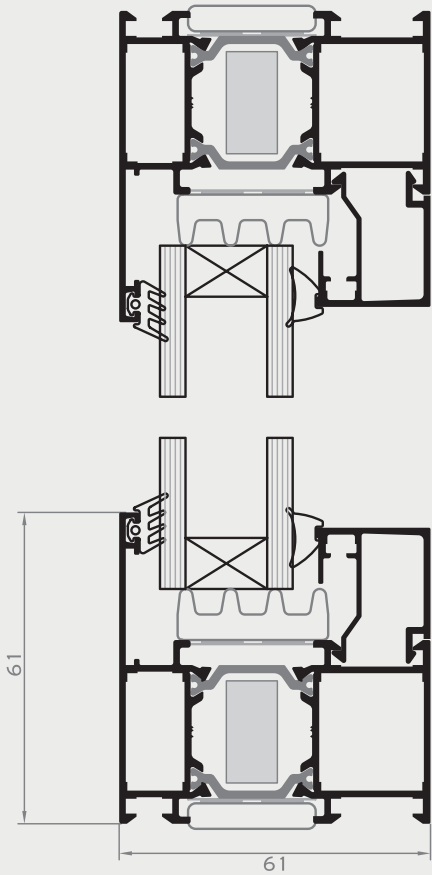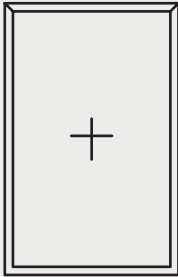






1-SASH

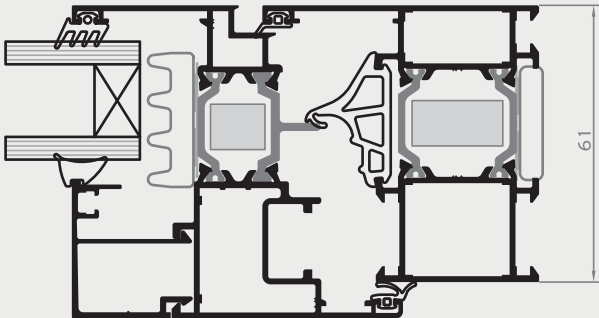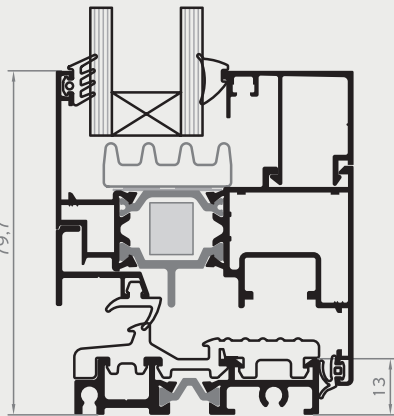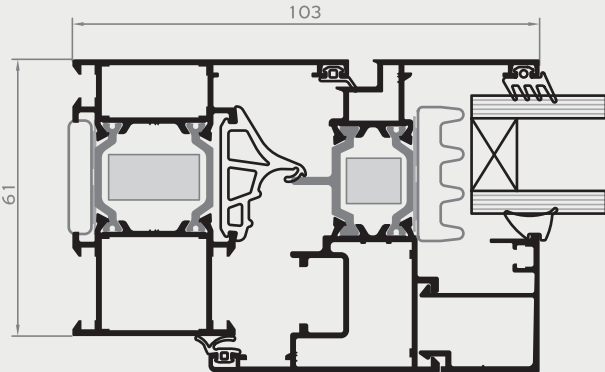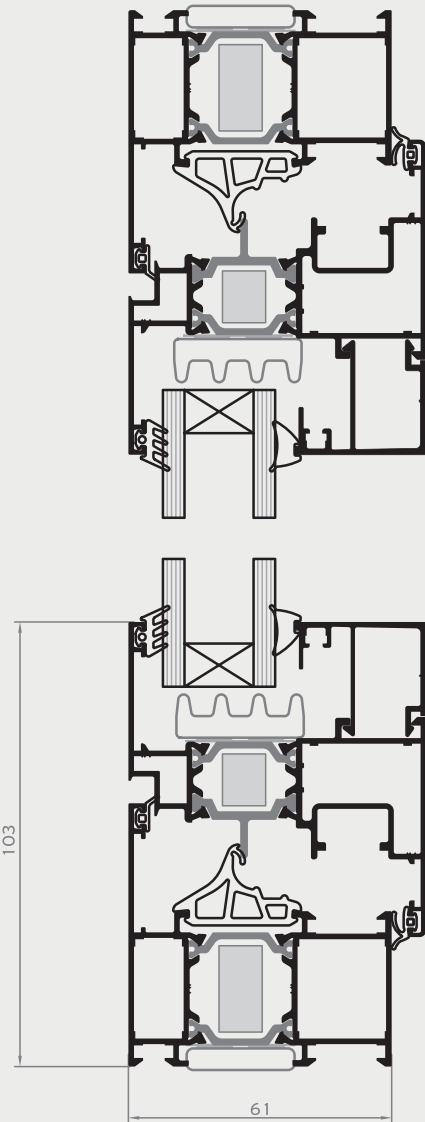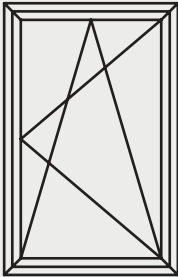








2-SASH

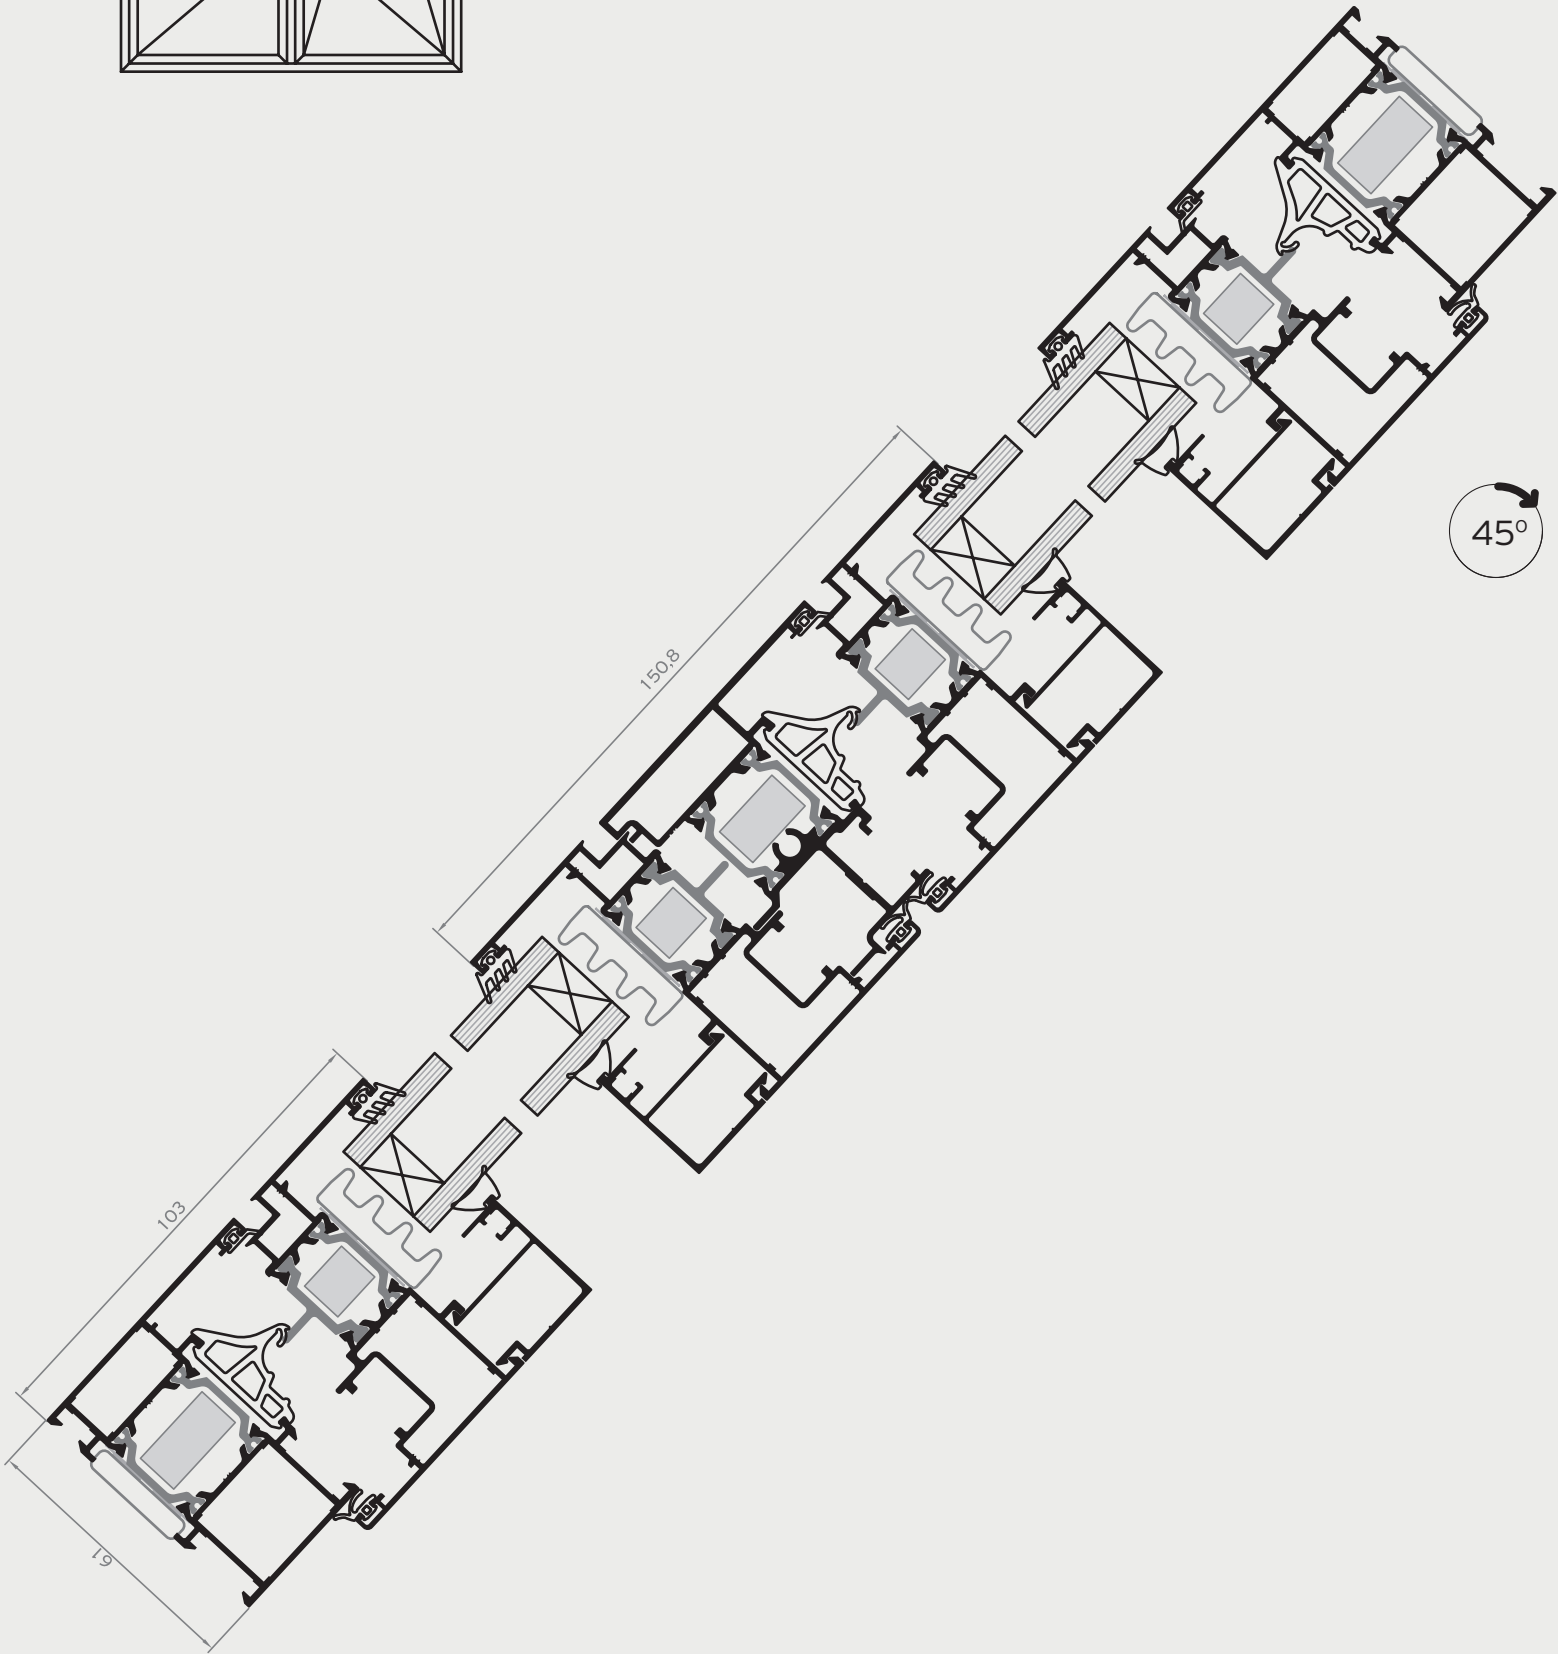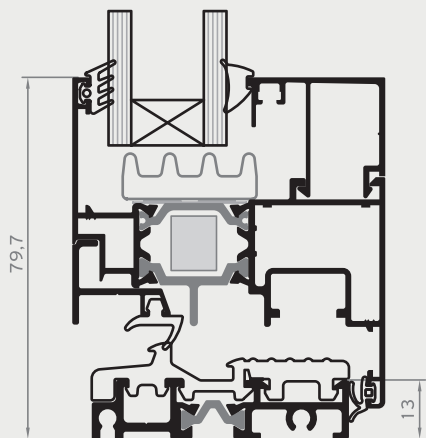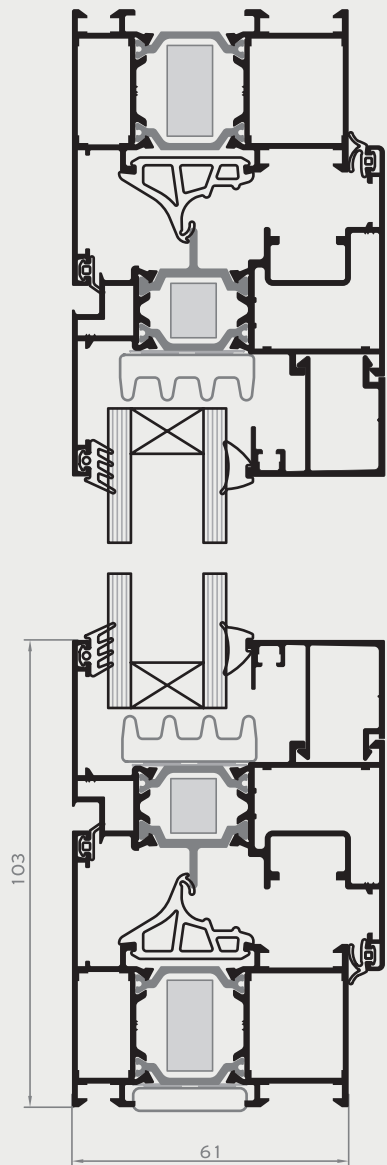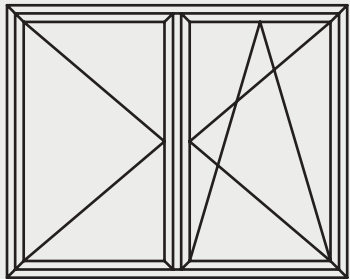



1-SASH WITH FIXED

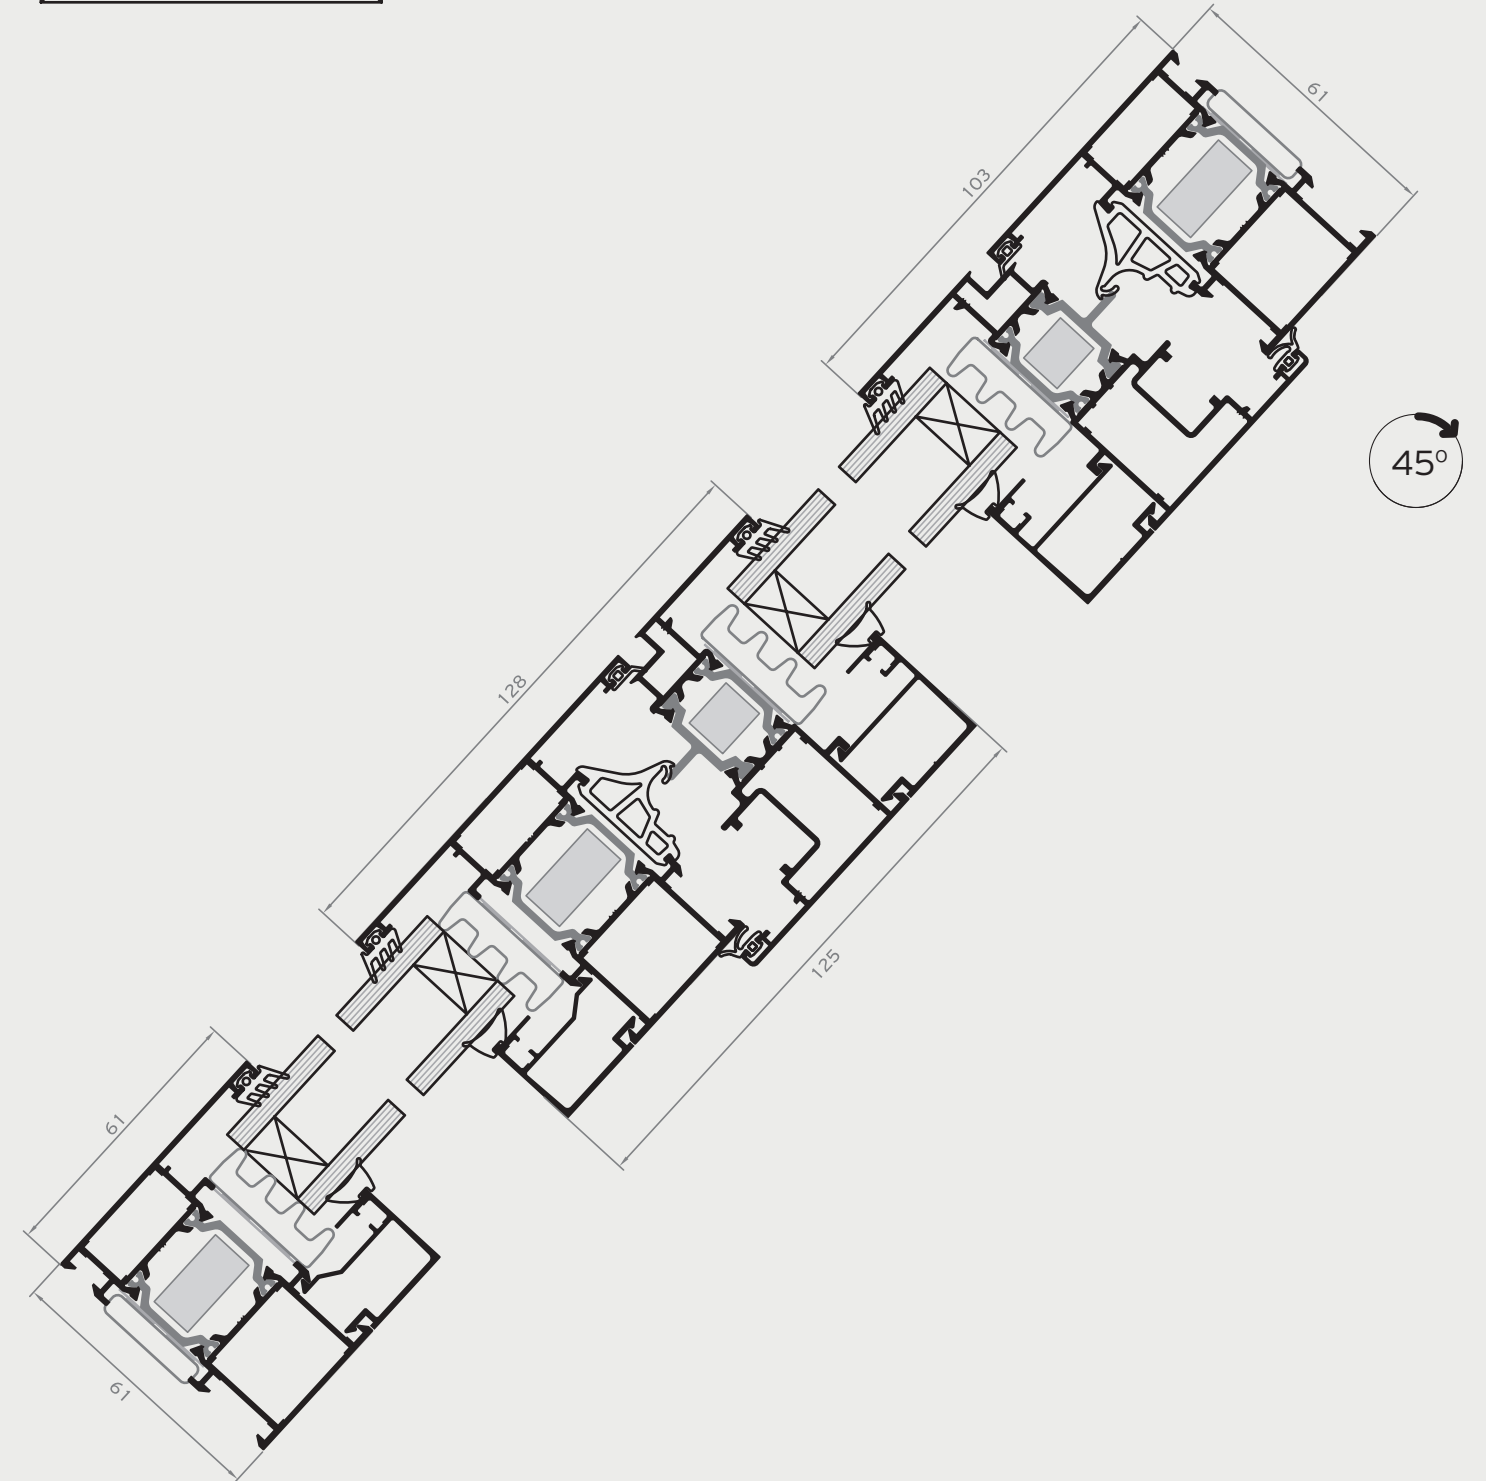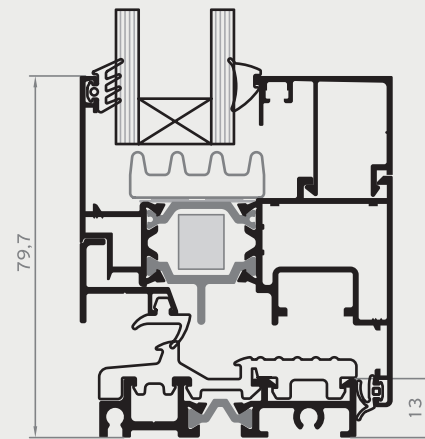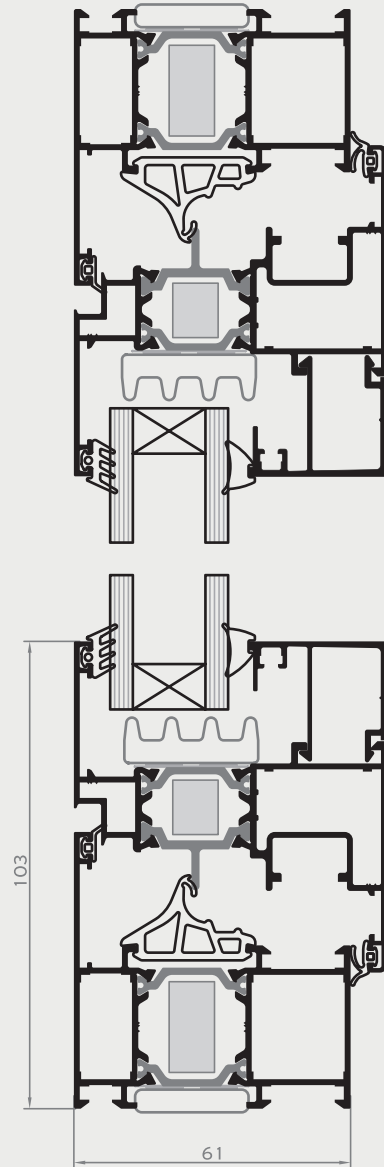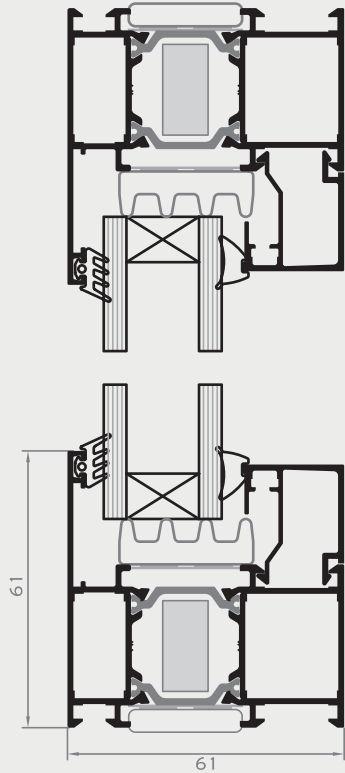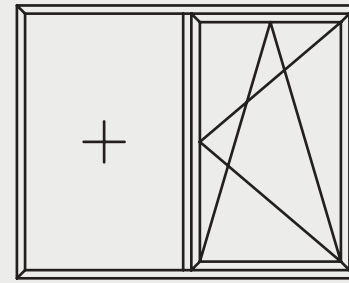


1-SASH WITH FIXED LIGHT

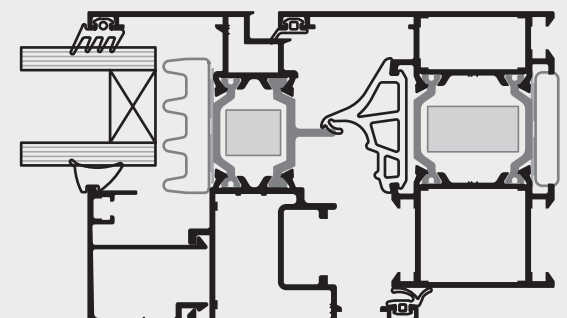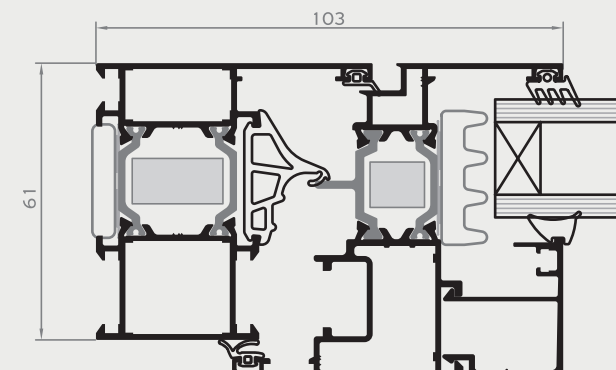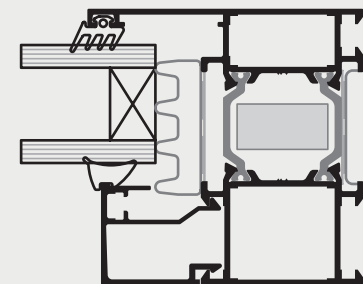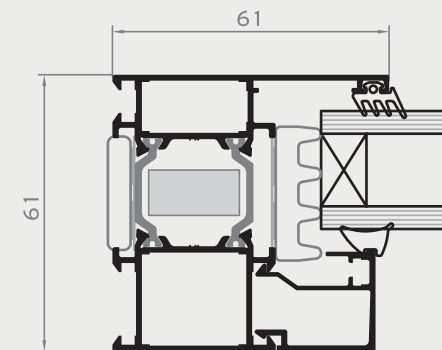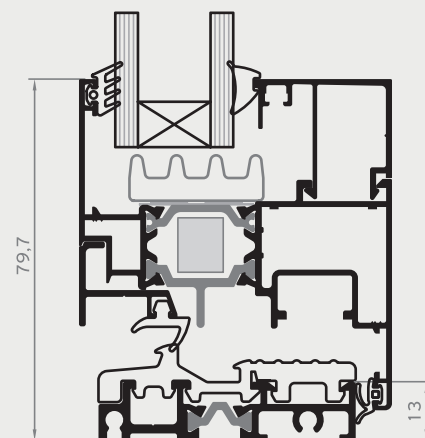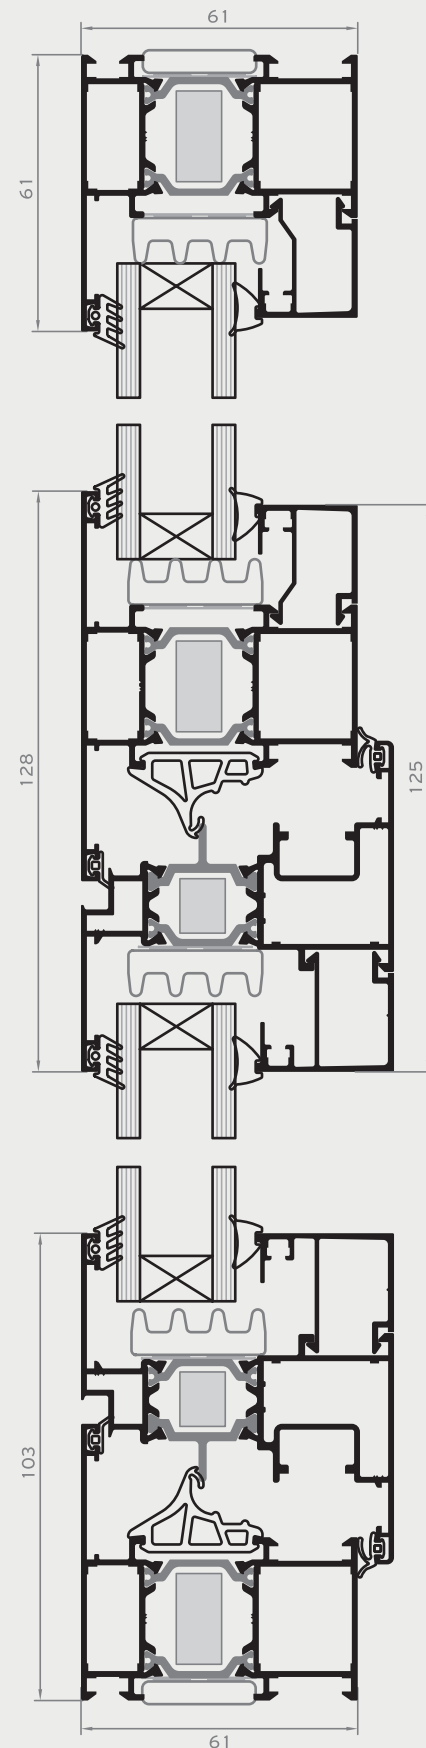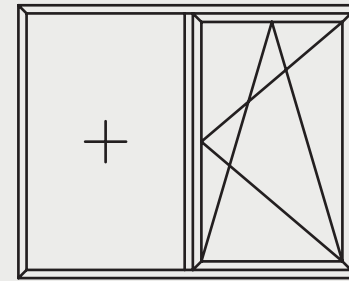


1-SASH DOOR
INWARDS

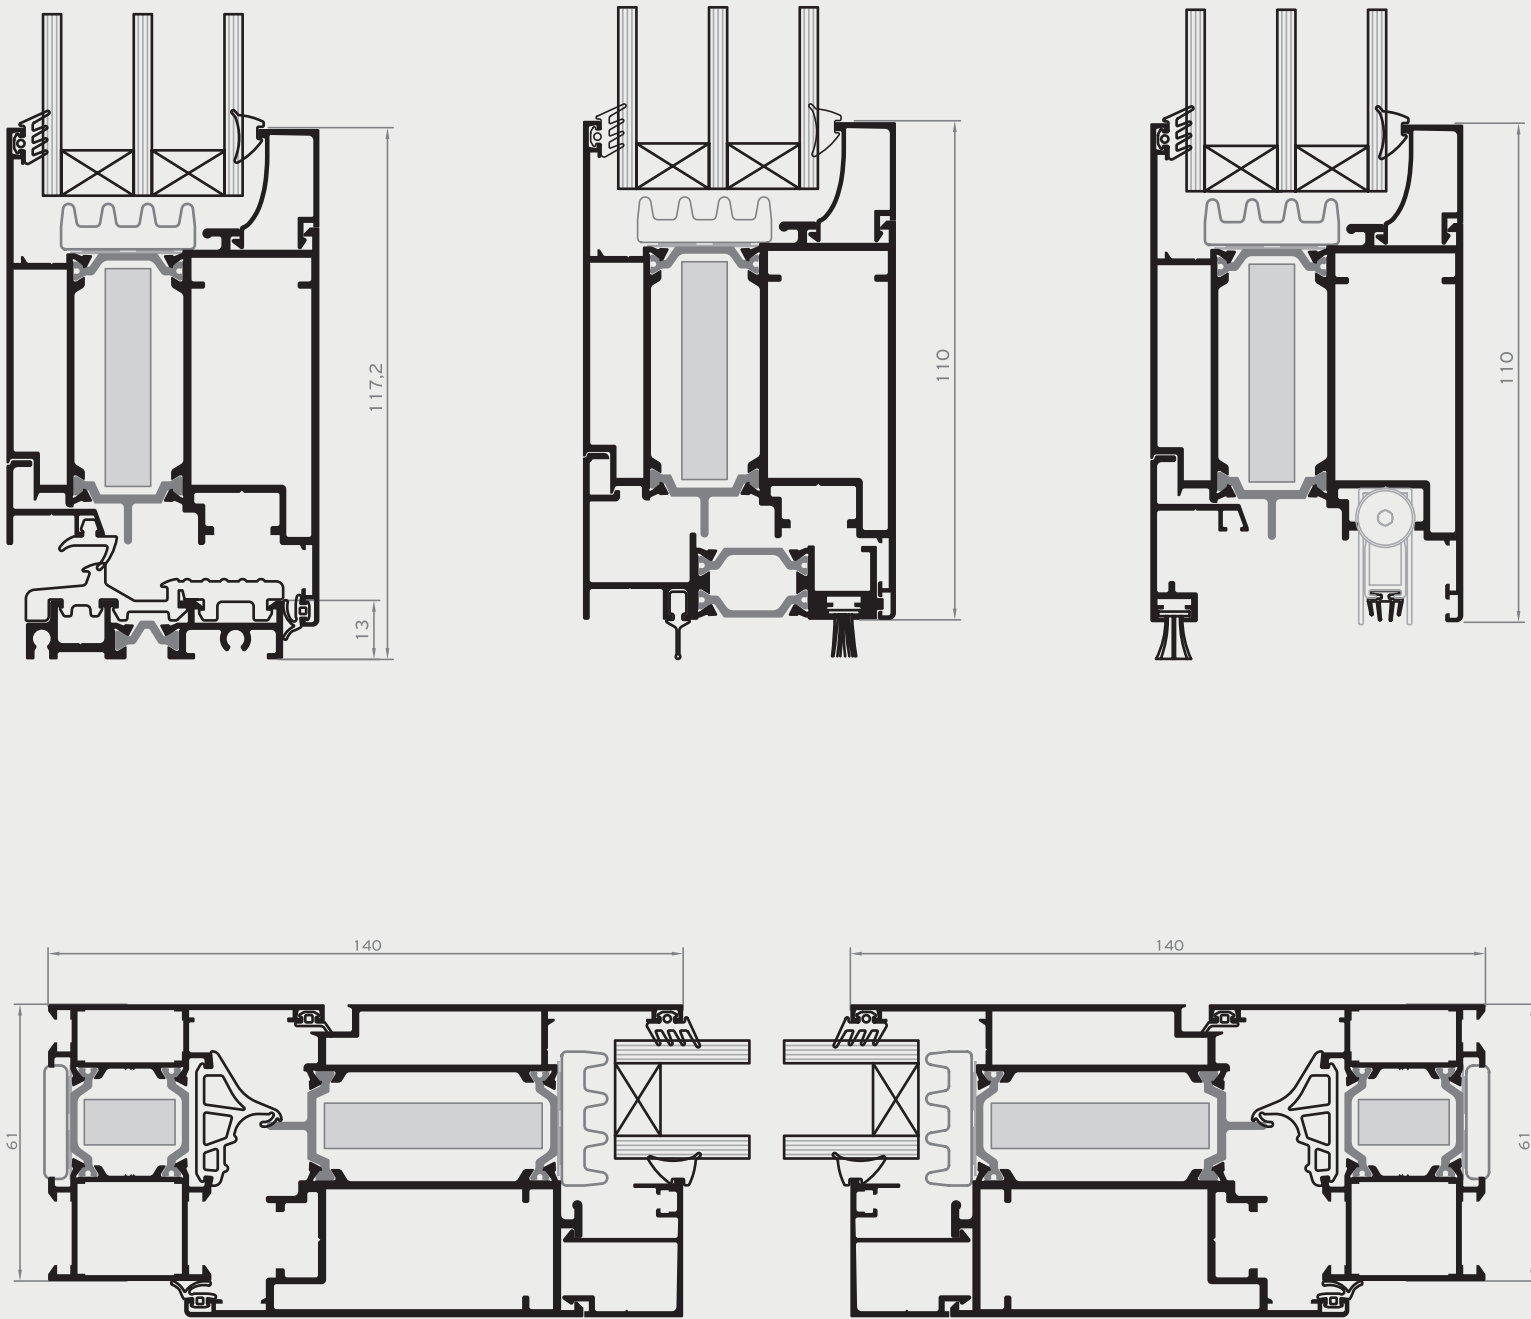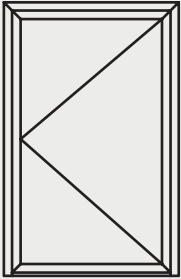






1-SASH DOOR
OUTWARDS

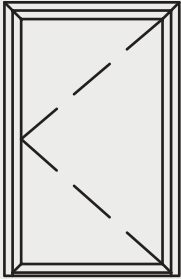






Alumil

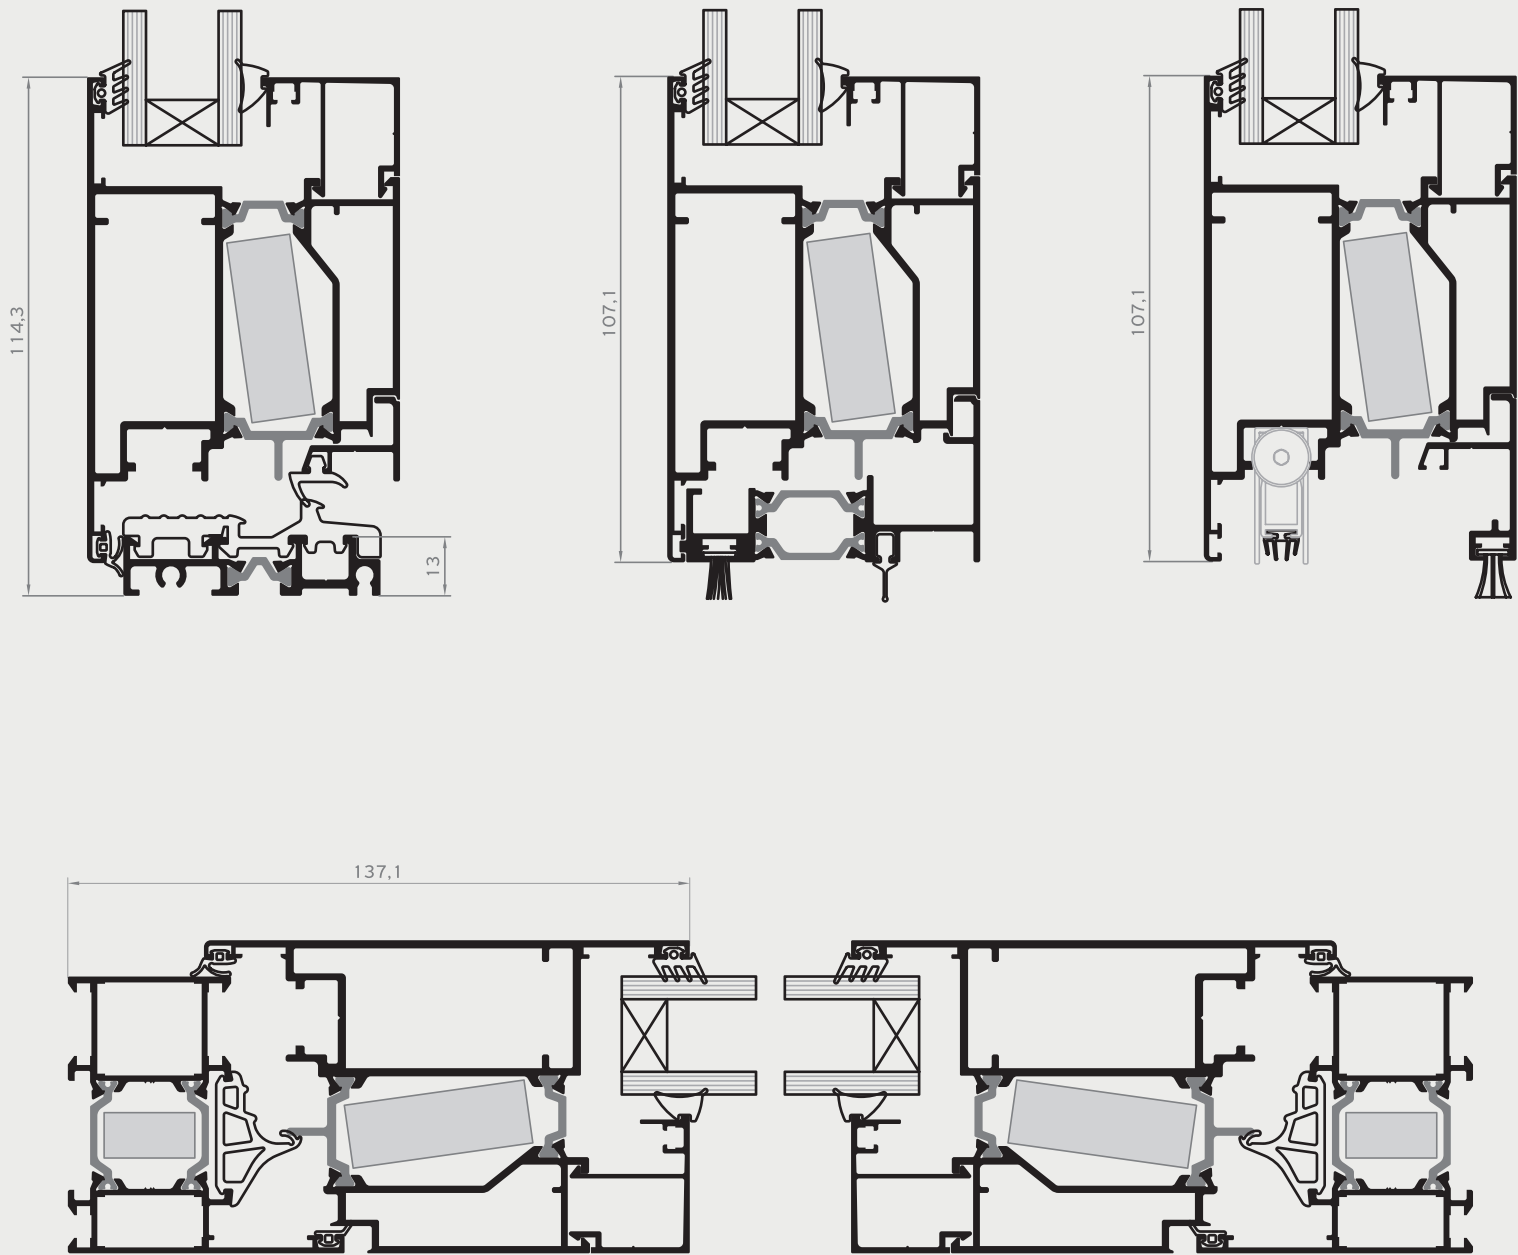

2-SASH DOOR
INWARDS

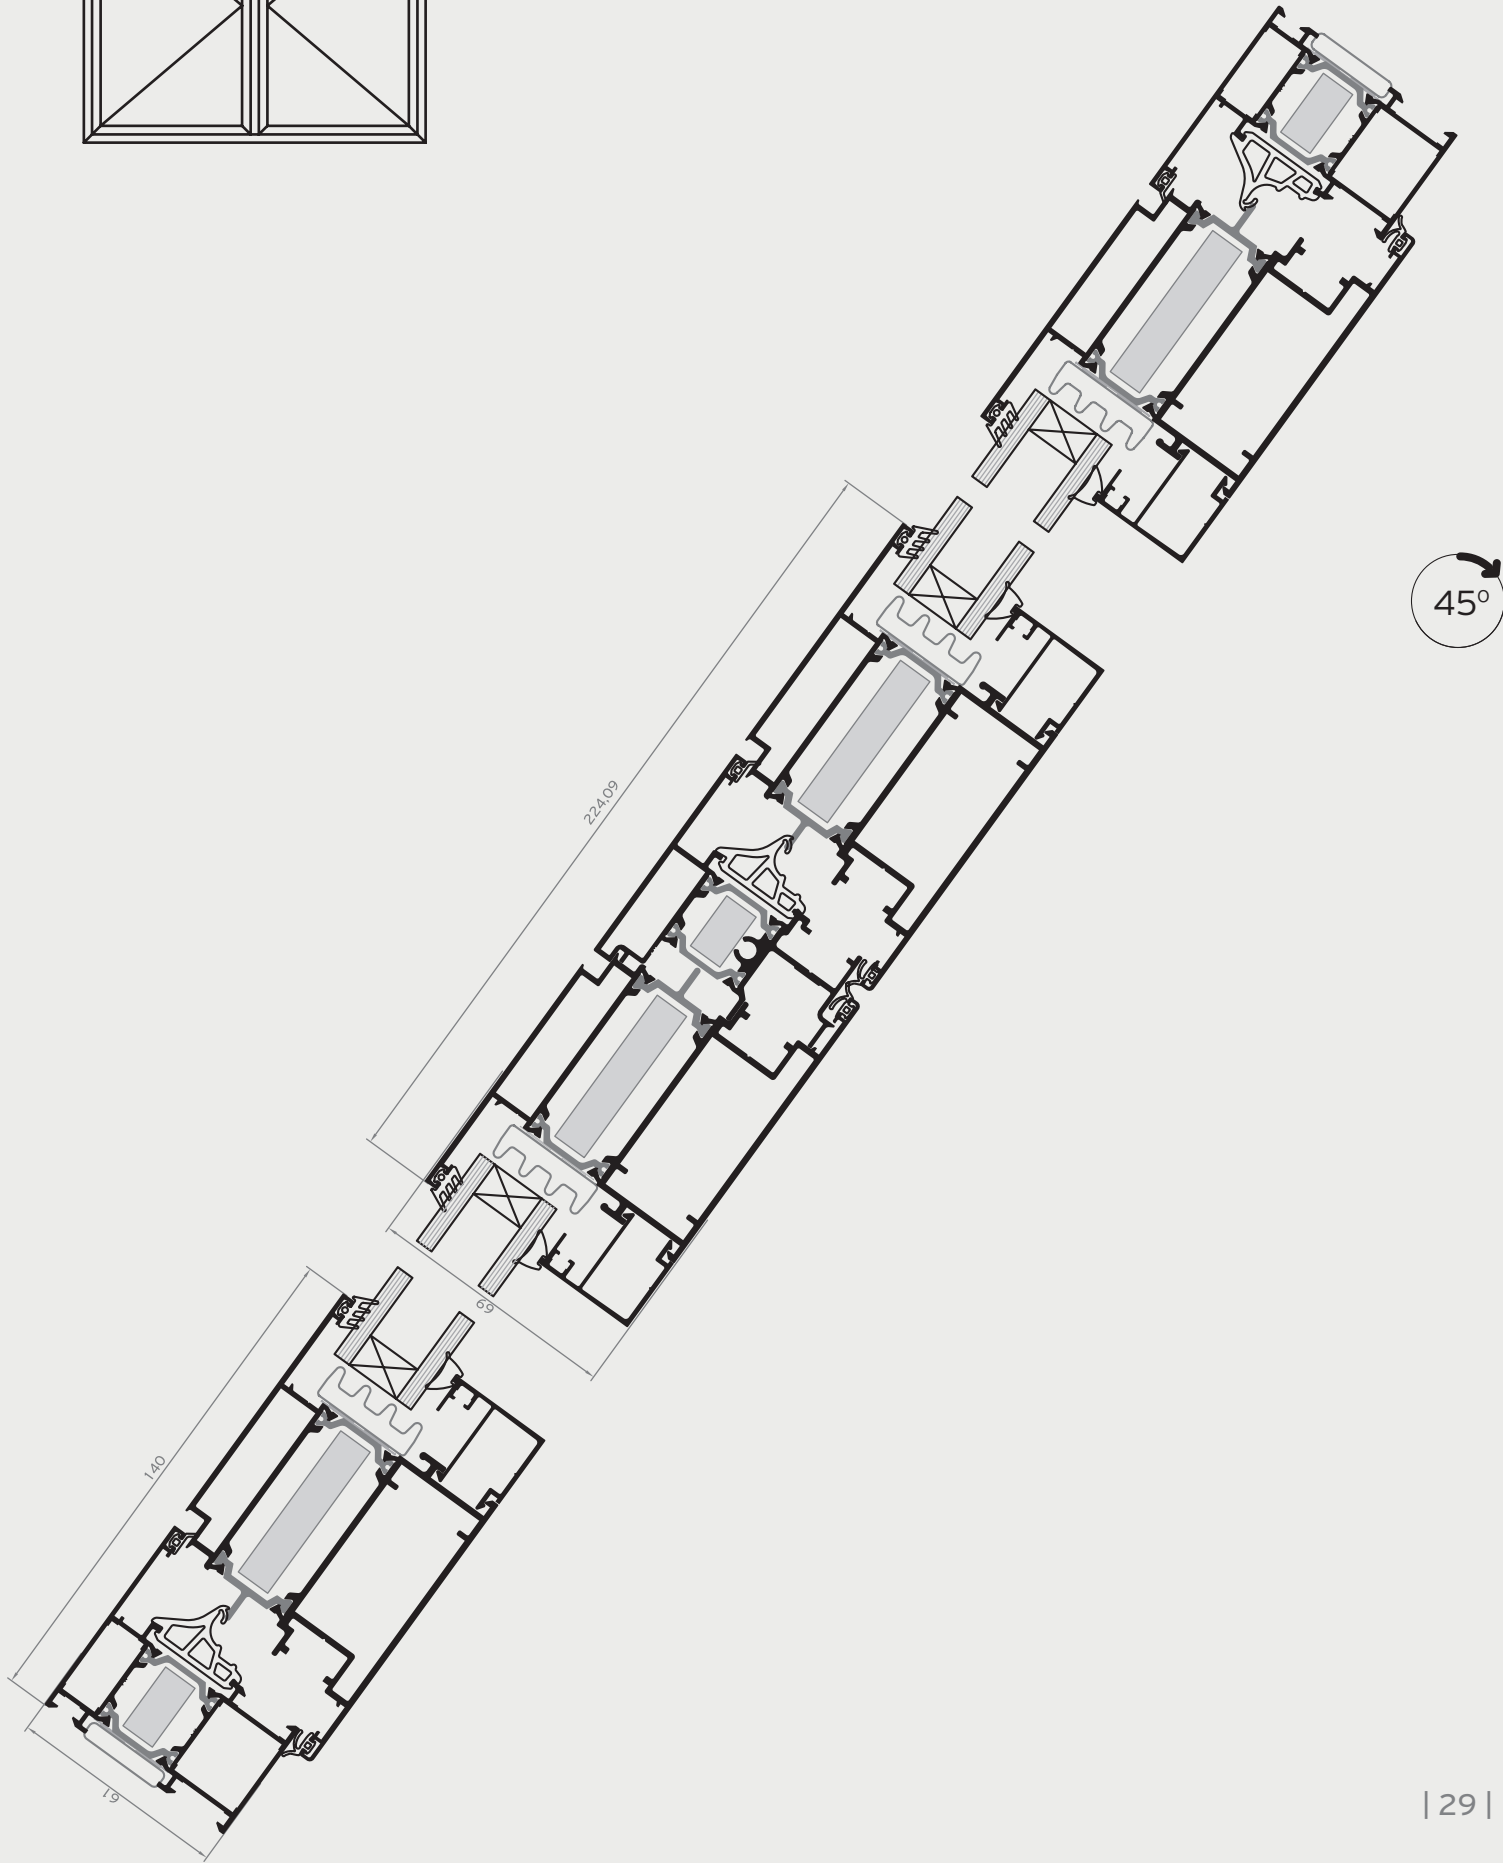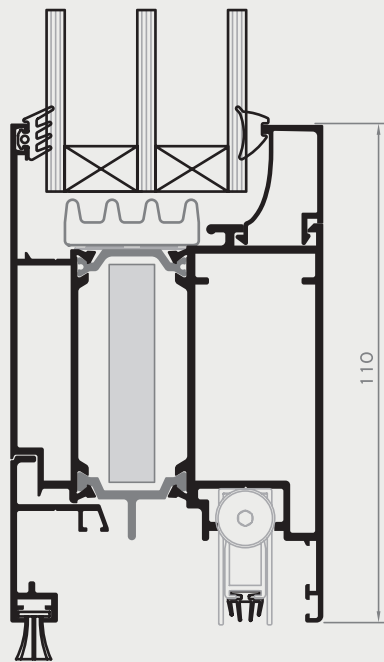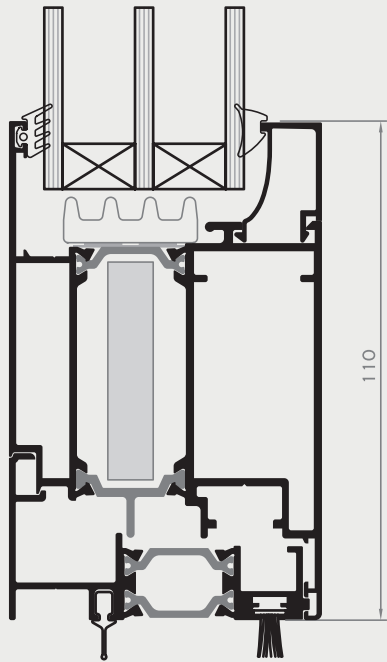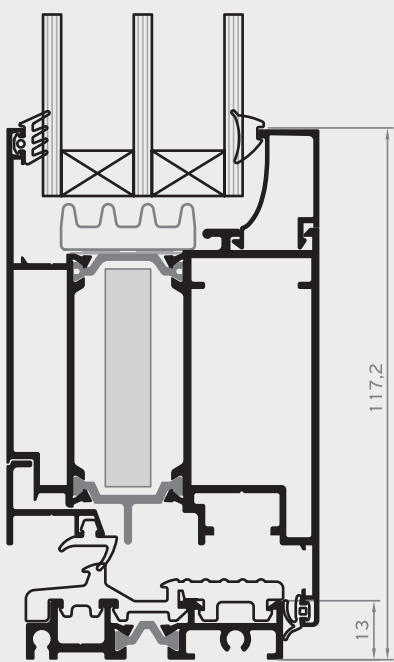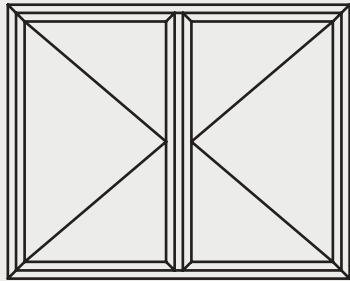


2-SASH DOOR
OUTWARDS

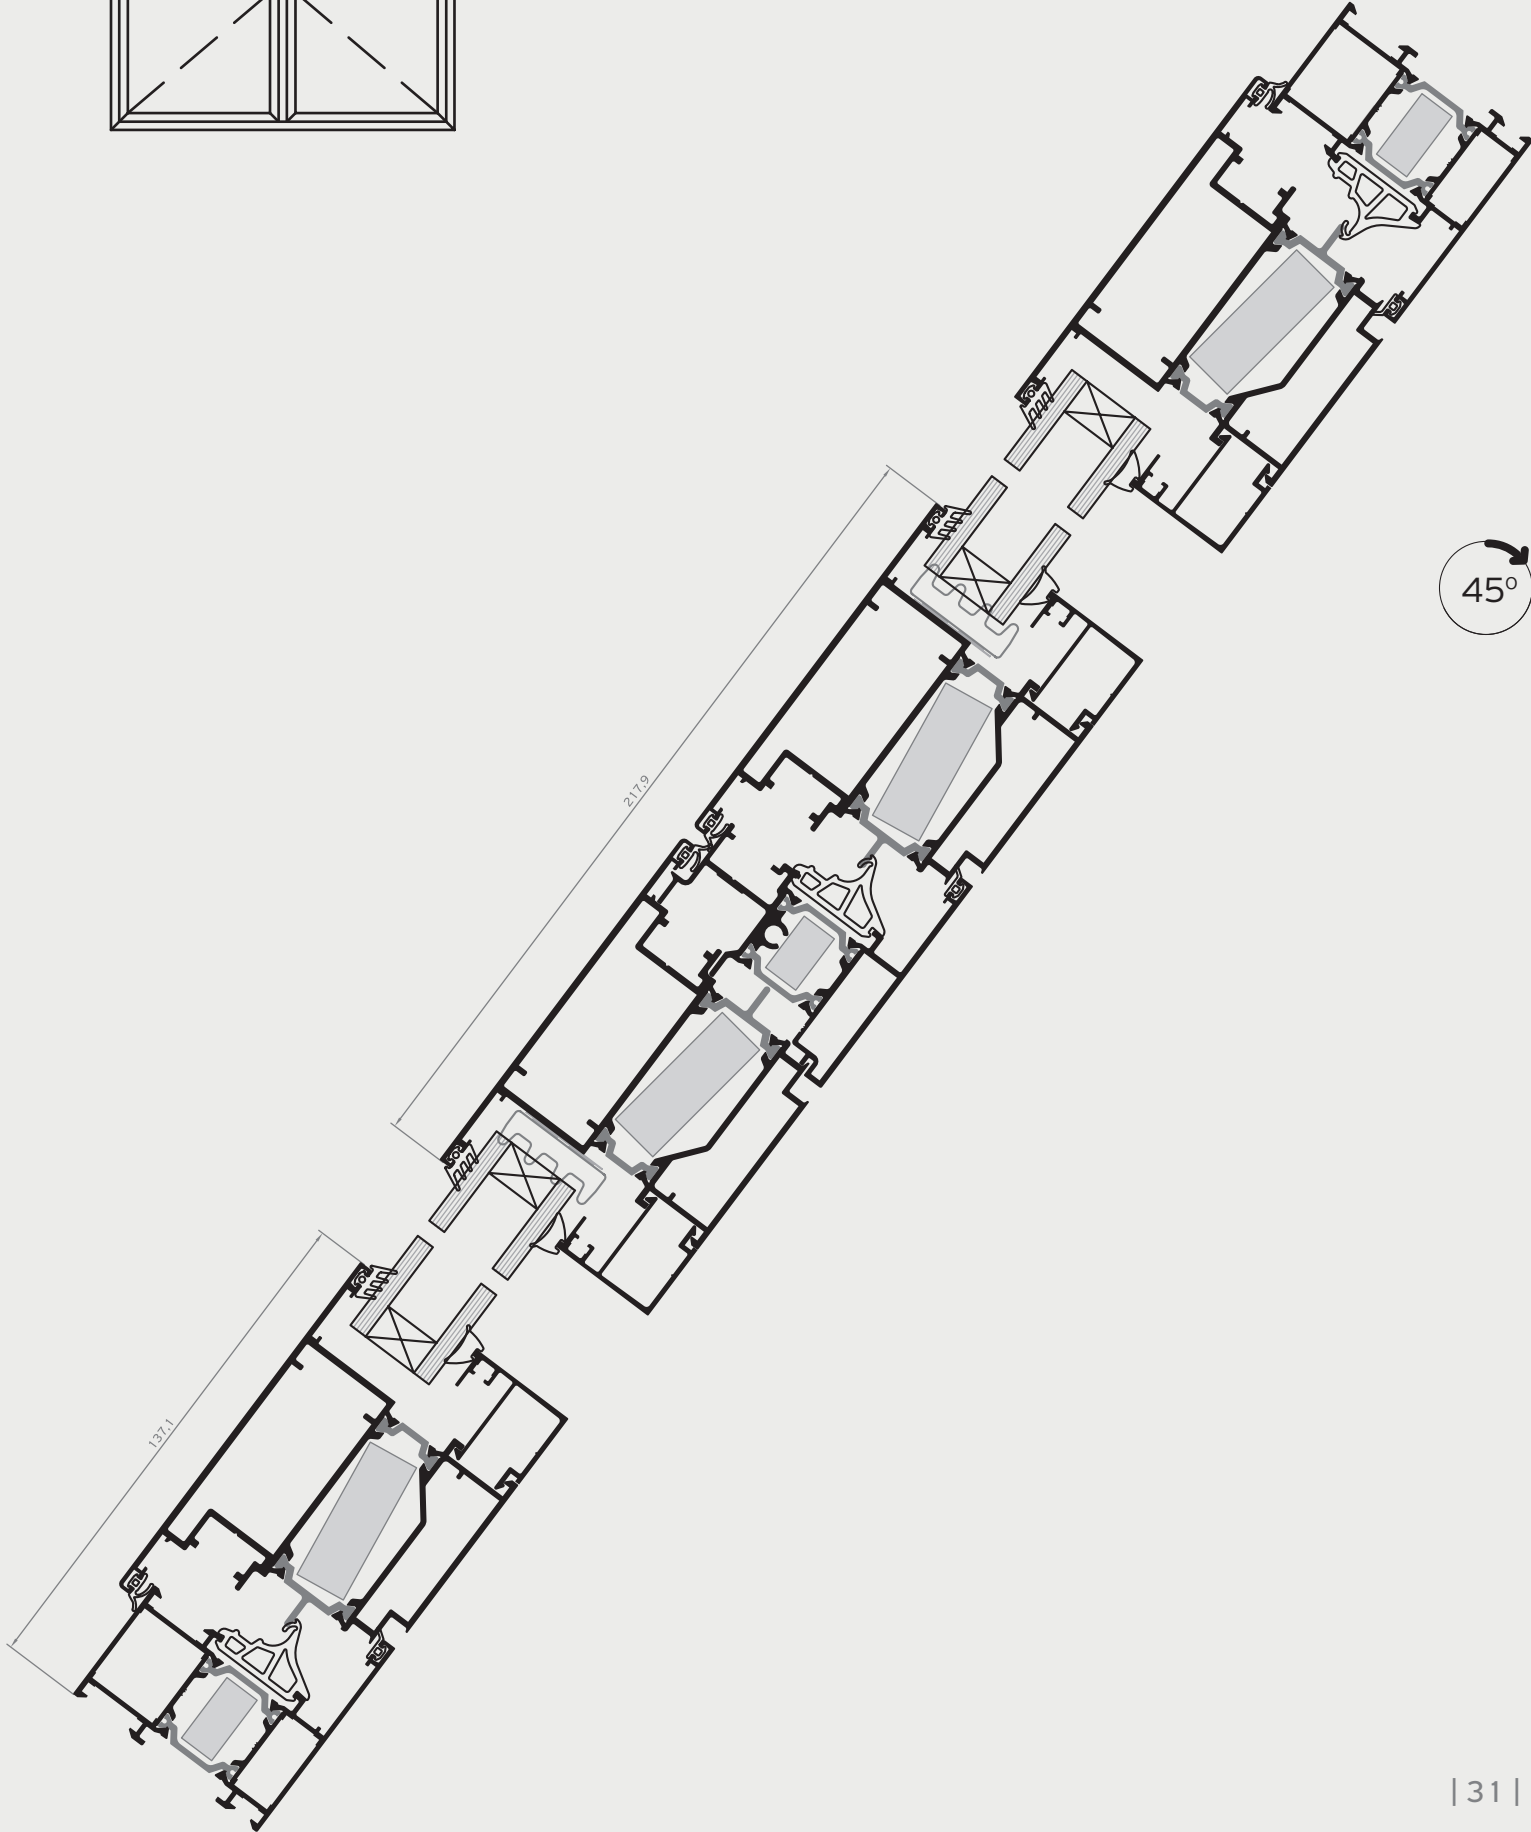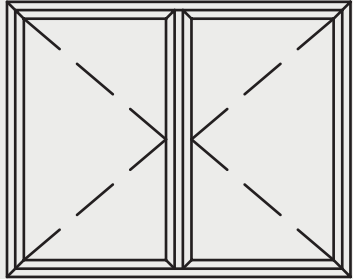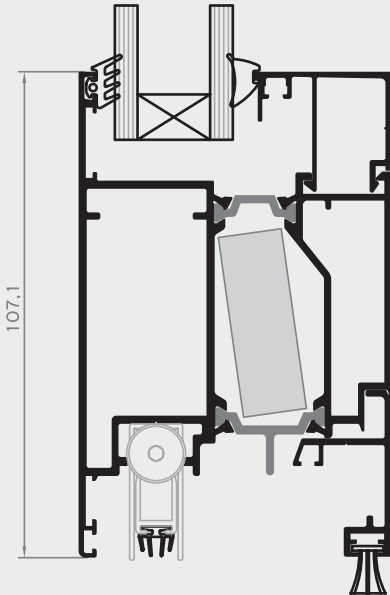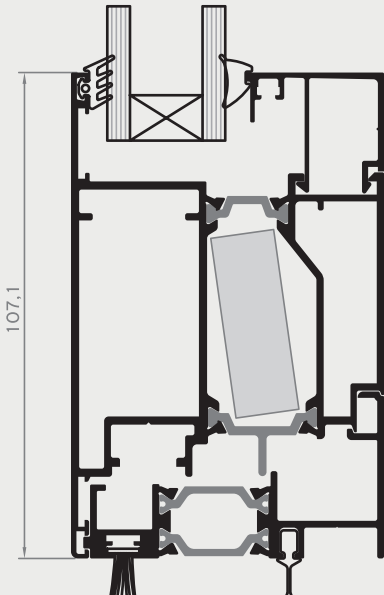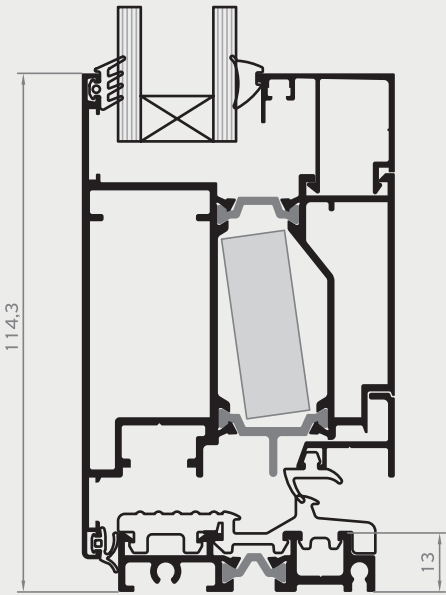


INSTALLATION

	PRECOMPRESSED MULTI-FUNCTION SEALING TAPE
	BACKER ROD
	HYBRID SEALANT OR NEUTRAL SILICONE
	STYRODUR HIGH DENSITY BOARD
	MARBLE
	POLYURETHANE FOAM
	POLYSTYRENE
	WALL CONSTRUCTION
	WALL FINISH
	REINFORCED CONCRETE
	AIR WATER VAPOR BARRIER TAPE

SIDE SECTION

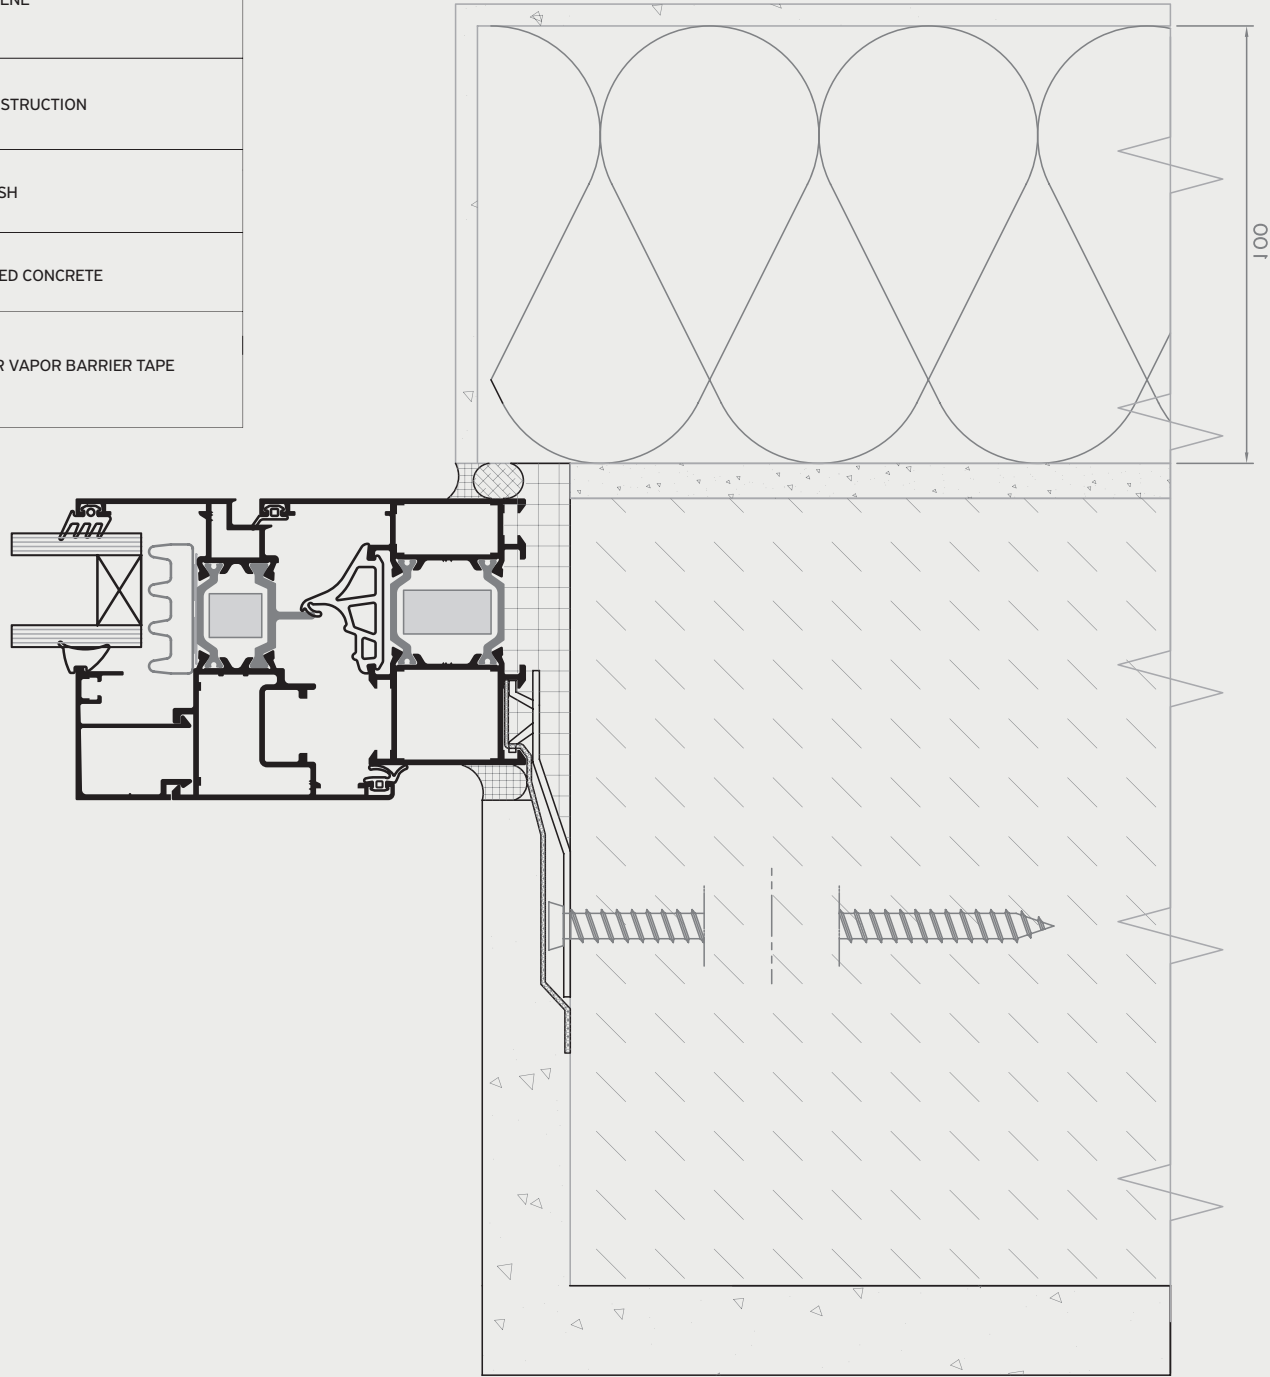


TOP SECTION

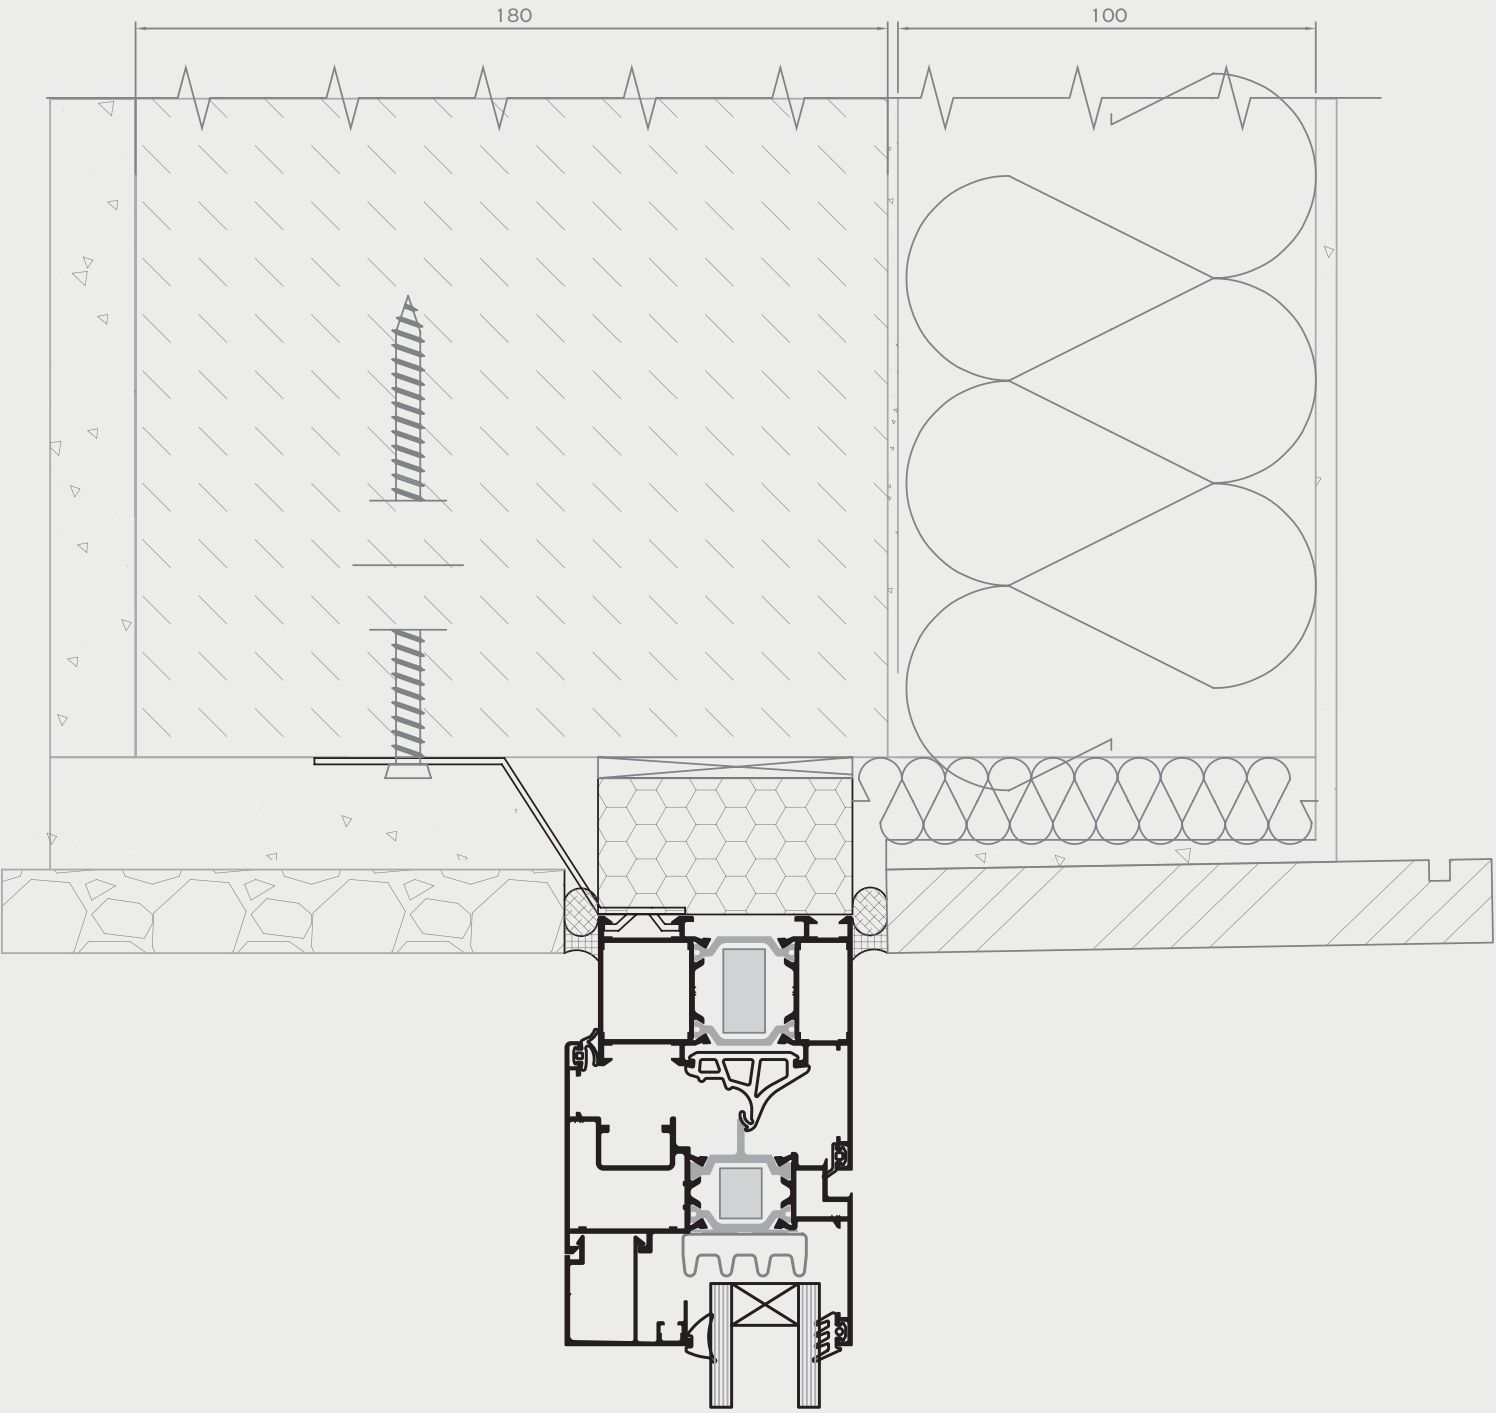


INSTALLATION


BOTTOM SECTION

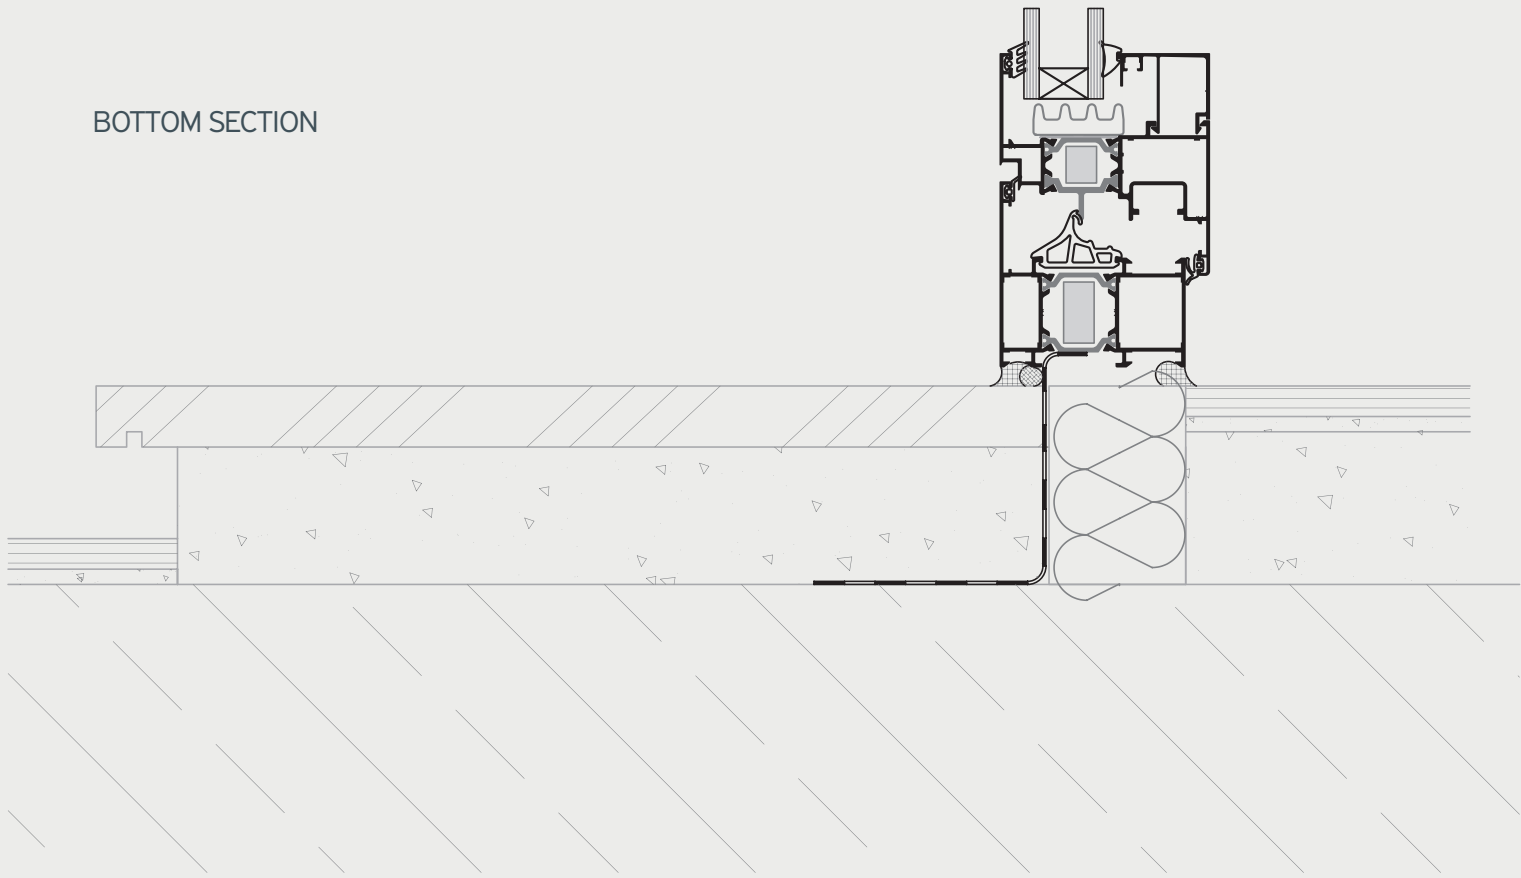


APPLICATIONS

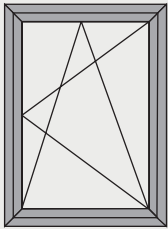


SINGLE TILT & TURN CASEMENT

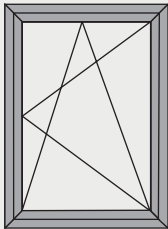


SINGLE TILT & TURN CASEMENT WITH P.W.D. FRAME

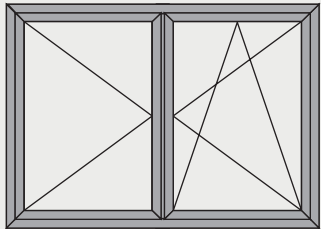


SINGLE TILT & TURN WITH SIDE-HUNG CASEMENT

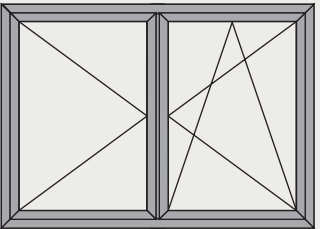


SINGLE TILT & TURN WITH SIDE-HUNG CASEMENT WITH P.W.D. FRAME

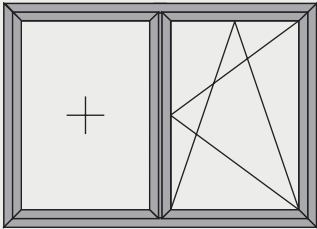


SINGLE TILT & TURN WITH FIXED LIGHT

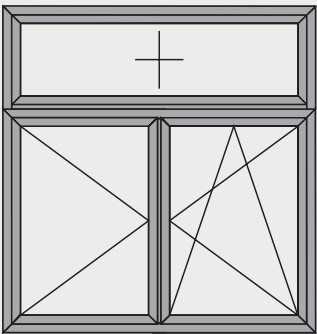


SINGLE TILT & TURN WITH SIDE-HUNG CASEMENT AND FANLIGHT

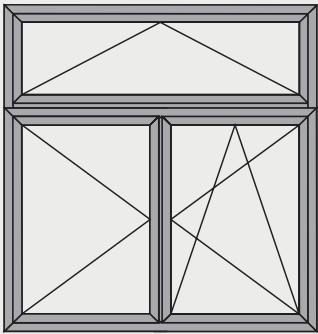


SINGLE TILT & TURN WITH SIDE-HUNG AND BOTTOM HUNG CASEMENT

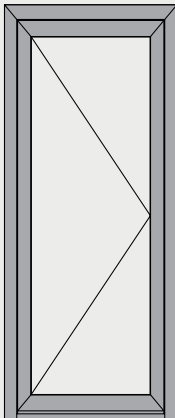


SINGLE LEAF DOOR

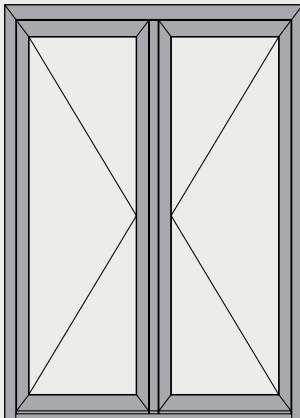

DOUBLE LEAF DOOR

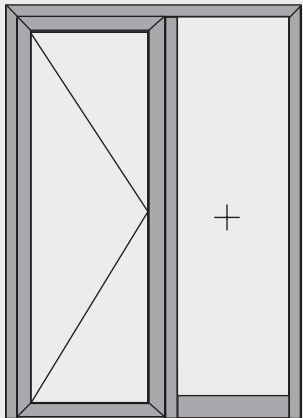

SINGLE LEAF DOOR WITH FIXED LIGHT

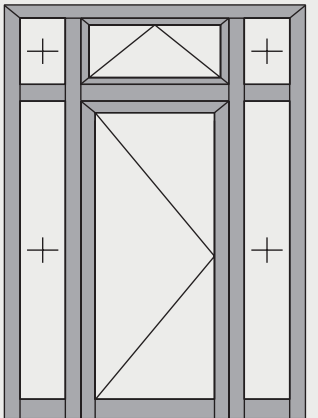

SINGLE LEAF DOOR WITH FANLIGHT AND FIXED LIGHTS

TABLE OF PERFORMANCE



DISCOVER MORE:



CERTIFICATION		CLASSIFICATION									
	WATER TIGHTNESS EN 12208	1A (0 Pa)	2A (50 Pa)	3A (100 Pa)	4A (150 Pa)	5A (200 Pa)	6A (250 Pa)	7A (300 Pa)	8A (450 Pa)	9A (600 Pa)	E1950 (1950 Pa)
	AIR PERMEABILITY EN 12207	1		2			3			4	
	WIND LOAD RESISTANCE MAX TEST PRESSURE EN 12210	1 (400 Pa)	2 (800 Pa)		3 (1200 Pa)		4 (1600 Pa)		5 (2000 Pa)		
	WIND LOAD RESISTANCE TO FRONTAL DEFLECTION EN 12210	A (≤ 1/150)			B (≤ 1/200)			C (≤ 1/300)			
	SOUND REDUCTION EN 717, EN 10140	Rw (C; Ctr) = 46 (0; -3) dB									

U_f=2,1-2,5 W/m²K **STANDARD**

U_f=1,8-2,4 W/m²K **ADVANCED**

U_f=1,5-2,1 W/m²K **HI**

THERMAL PERFORMANCE	DIMENSIONS IN MM (W x H)	U _w in W/m²K (U _g = 1)	U _w in W/m²K (U _g = 0,7)
1 SASH / STANDARD	900 x 2200	1,69	1,27
1 SASH / ADVANCED	900 x 2200	1,63	1,21
1 SASH / HI	900 x 2200	1,54	1,12
2 SASHES / STANDARD	1500 x 2200	1,74	1,29
2 SASHES / ADVANCED	1500 x 2200	1,67	1,21
2 SASHES / HI	1500 x 2200	1,59	1,15





**ALUMIL S.A.
INDUSTRIAL COMPLEX**

KILKIS INDUSTRIAL AREA
GR 61 100, KILKIS
TEL.: +30 23410 79300

**GLOBAL HEADQUARTERS
& SHOWROOM**

8, GOGOUSI STR, GR 56429
EFKARPIA, THESSALONIKI
TEL.: +30 2313 011000

ATHENS OFFICES & SHOWROOM

67, TATOIOU AVENUE, GR 13677
ACHARNES, ATHENS
TEL.: +30 210 6298100

info@alumil.com
alumil.com

EN DEC 2025

